



CORTE PAINÉIS DE ACRÍLICO
ESCALA 1:25

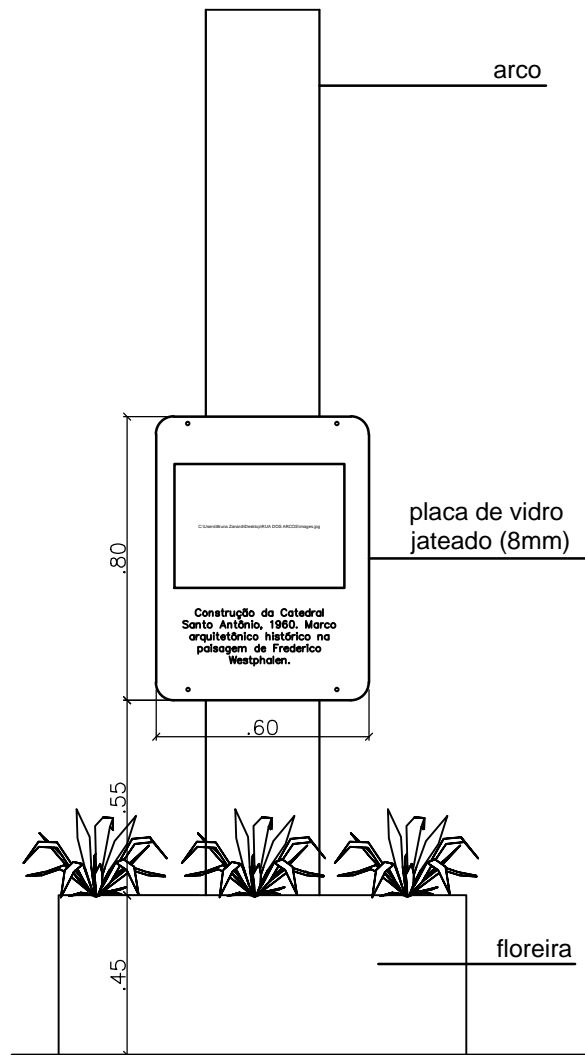


CORTE PAINÉIS DE ACRÍLICO
ESCALA 1:25


05 TOTEN

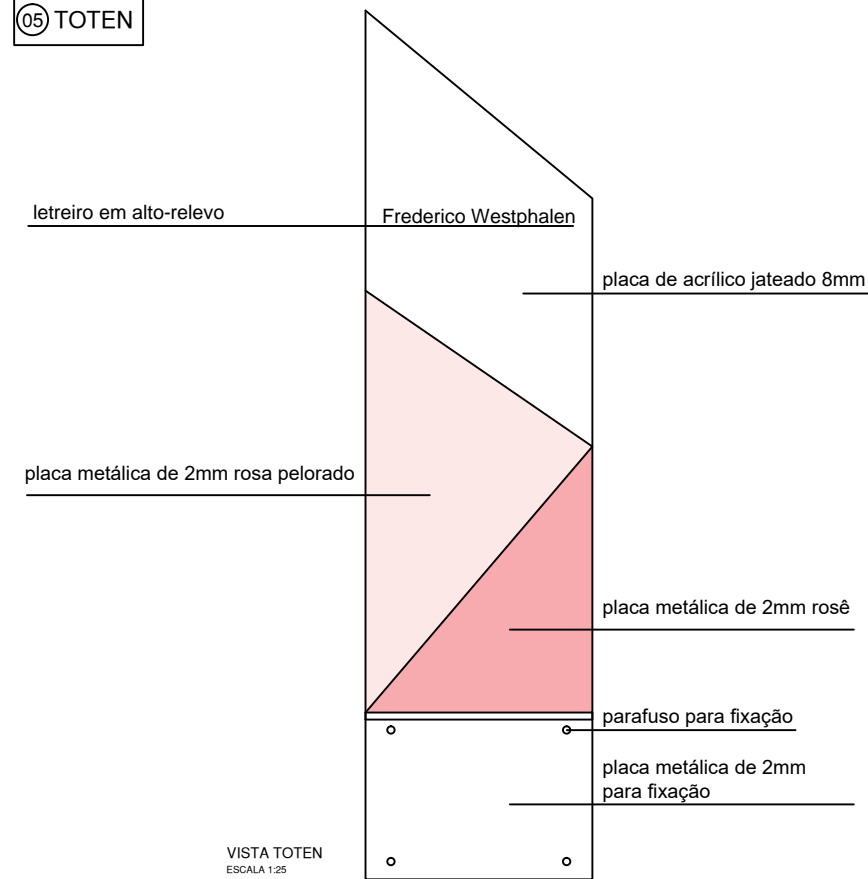


VISTA TOTEN
ESCALA 1:25

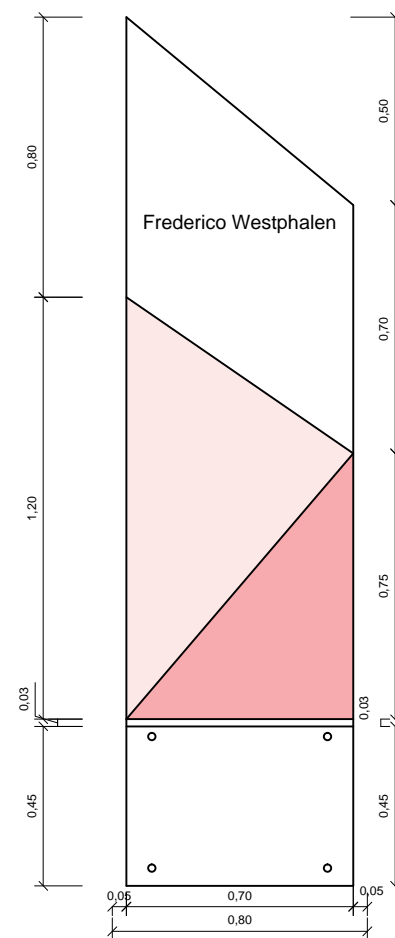



06 LIXEIRA DE MADEIRA PLÁSTICA

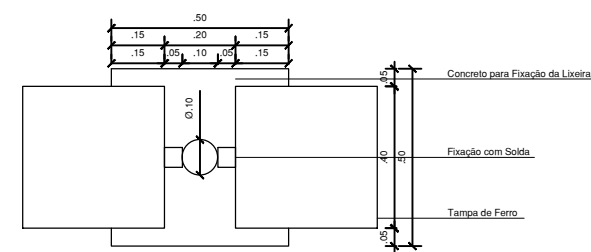

PLANTA BAIXA
LIXEIRAS
ESCALA 1:10

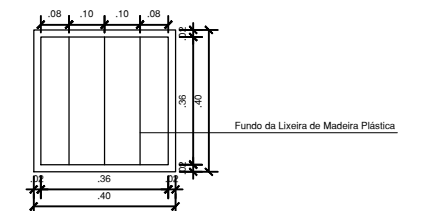

VISTA SUPERIOR
LIXEIRAS
ESCALA 1:10

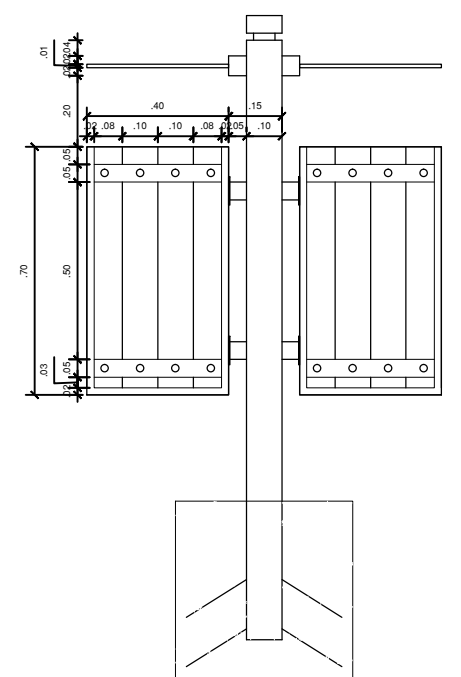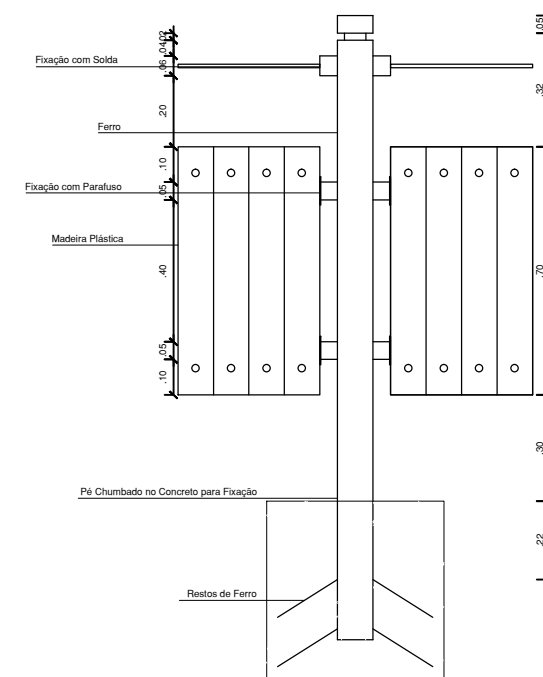

CORTE