


PLANTA BAIXA TÉRREO  
ESCALA: 1:100  
ÁREA EXISTENTE: 270,67m²  
ÁREA A AMPLIAR: 241,49m²

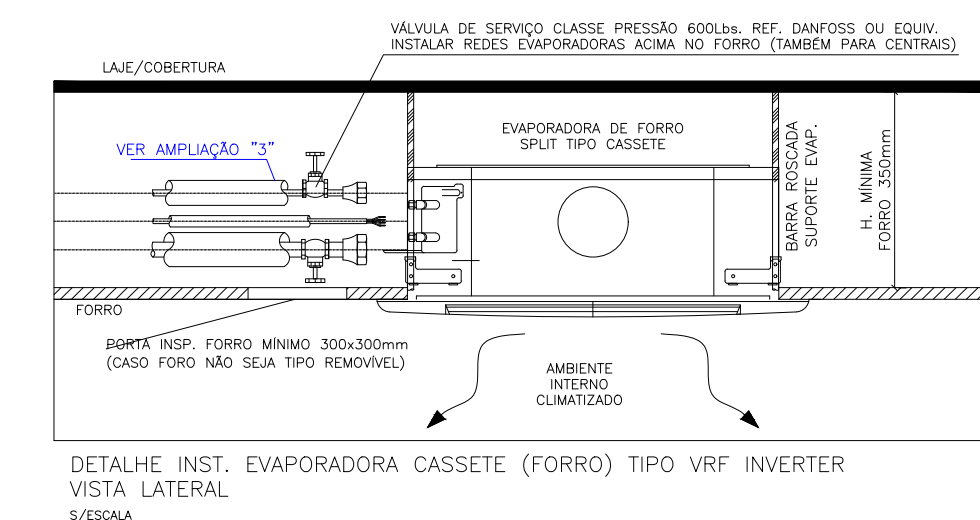

Condensadoras VRF modelo MIDEA VR Side Discharge			
Modelo	Capacidade (kW)	Consumo (kW)	Pressão (bar)
VR-180	18.0	1.8	10.0
VR-225	22.5	2.2	10.0
VR-280	28.0	2.8	10.0
VR-360	36.0	3.6	10.0
VR-450	45.0	4.5	10.0
VR-560	56.0	5.6	10.0
VR-710	71.0	7.1	10.0
VR-880	88.0	8.8	10.0
VR-1100	110.0	11.0	10.0
VR-1400	140.0	14.0	10.0
VR-1800	180.0	18.0	10.0
VR-2250	225.0	22.5	10.0
VR-2800	280.0	28.0	10.0
VR-3600	360.0	36.0	10.0
VR-4500	450.0	45.0	10.0
VR-5600	560.0	56.0	10.0
VR-7100	710.0	71.0	10.0
VR-8800	880.0	88.0	10.0
VR-11000	1100.0	110.0	10.0
VR-14000	1400.0	140.0	10.0
VR-18000	1800.0	180.0	10.0
VR-22500	2250.0	225.0	10.0
VR-28000	2800.0	280.0	10.0
VR-36000	3600.0	360.0	10.0
VR-45000	4500.0	450.0	10.0
VR-56000	5600.0	560.0	10.0
VR-71000	7100.0	710.0	10.0
VR-88000	8800.0	880.0	10.0
VR-110000	11000.0	1100.0	10.0
VR-140000	14000.0	1400.0	10.0
VR-180000	18000.0	1800.0	10.0
VR-225000	22500.0	2250.0	10.0
VR-280000	28000.0	2800.0	10.0
VR-360000	36000.0	3600.0	10.0
VR-450000	45000.0	4500.0	10.0
VR-560000	56000.0	5600.0	10.0
VR-710000	71000.0	7100.0	10.0
VR-880000	88000.0	8800.0	10.0
VR-1100000	110000.0	11000.0	10.0
VR-1400000	140000.0	14000.0	10.0
VR-1800000	180000.0	18000.0	10.0
VR-2250000	225000.0	22500.0	10.0
VR-2800000	280000.0	28000.0	10.0
VR-3600000	360000.0	36000.0	10.0
VR-4500000	450000.0	45000.0	10.0
VR-5600000	560000.0	56000.0	10.0
VR-7100000	710000.0	71000.0	10.0
VR-8800000	880000.0	88000.0	10.0
VR-11000000	1100000.0	110000.0	10.0
VR-14000000	1400000.0	140000.0	10.0
VR-18000000	1800000.0	180000.0	10.0
VR-22500000	2250000.0	225000.0	10.0
VR-28000000	2800000.0	280000.0	10.0
VR-36000000	3600000.0	360000.0	10.0
VR-45000000	4500000.0	450000.0	10.0
VR-56000000	5600000.0	560000.0	10.0
VR-71000000	7100000.0	710000.0	10.0
VR-88000000	8800000.0	880000.0	10.0
VR-110000000	11000000.0	1100000.0	10.0
VR-140000000	14000000.0	1400000.0	10.0
VR-180000000	18000000.0	1800000.0	10.0
VR-225000000	22500000.0	2250000.0	10.0
VR-280000000	28000000.0	2800000.0	10.0
VR-360000000	36000000.0	3600000.0	10.0
VR-450000000	45000000.0	4500000.0	10.0
VR-560000000	56000000.0	5600000.0	10.0
VR-710000000	71000000.0	7100000.0	10.0
VR-880000000	88000000.0	8800000.0	10.0
VR-1100000000	110000000.0	11000000.0	10.0
VR-1400000000	140000000.0	14000000.0	10.0
VR-1800000000	180000000.0	18000000.0	10.0
VR-2250000000	225000000.0	22500000.0	10.0
VR-2800000000	280000000.0	28000000.0	10.0
VR-3600000000	360000000.0	36000000.0	10.0
VR-4500000000	450000000.0	45000000.0	10.0
