



PILAR - 2-3-4
SEÇÃO 25 x 35 cm.

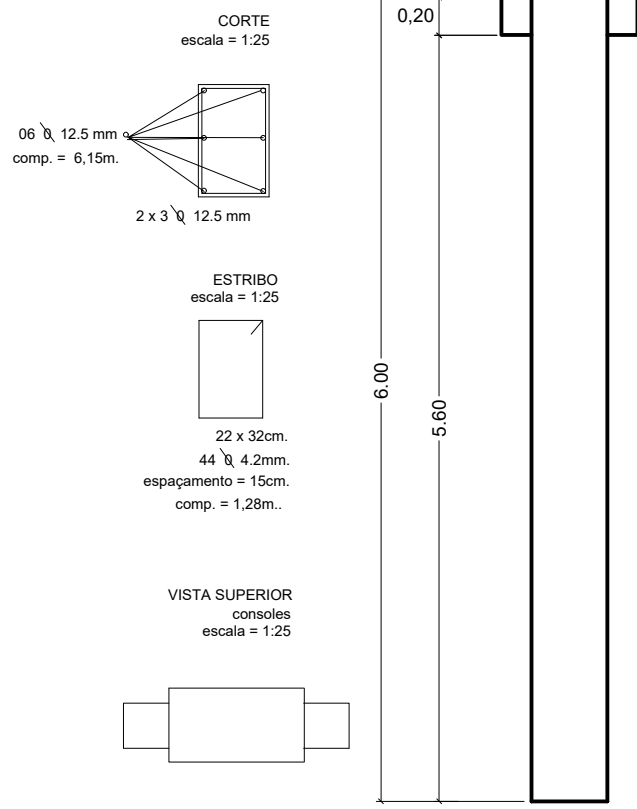


PILAR - 26
SEÇÃO 25 x 35 cm.




VIGA TESOURA 01 - 09 unidades

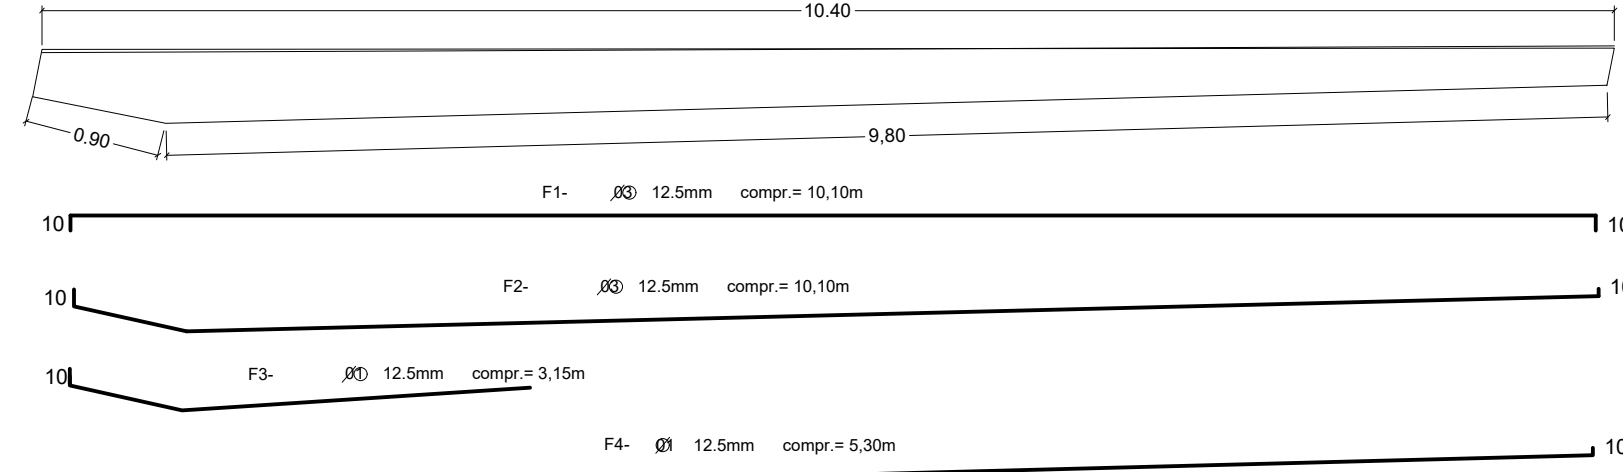


VIGA TESOURA 02 - 09 unidades

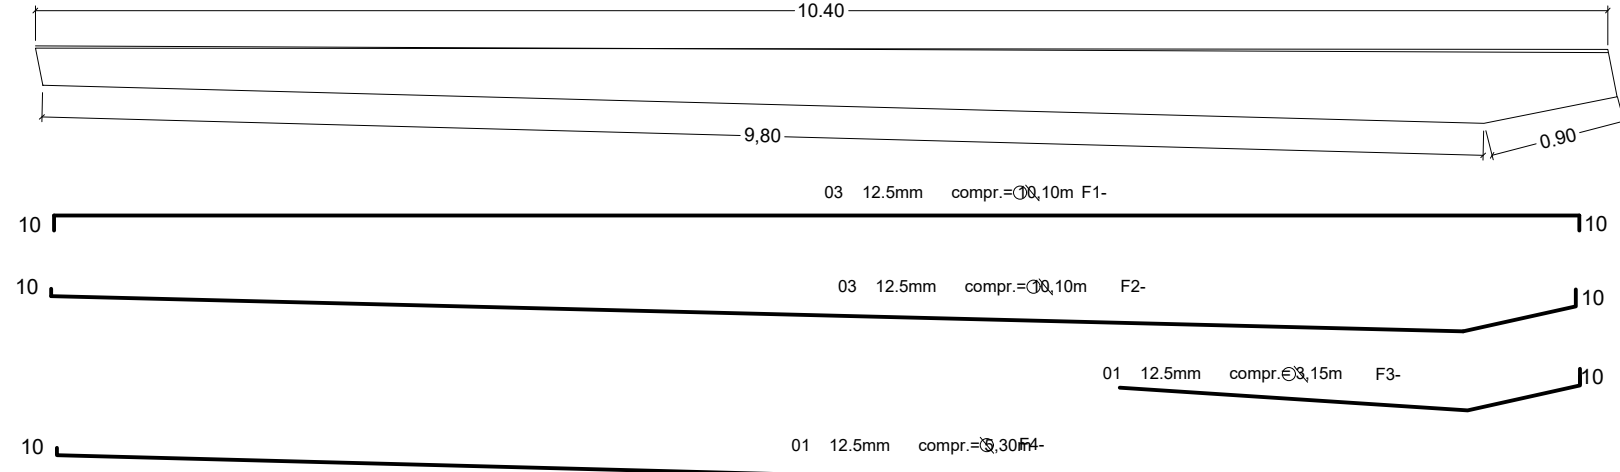


PILAR - 27-28-29
SEÇÃO 25 x 35 cm.

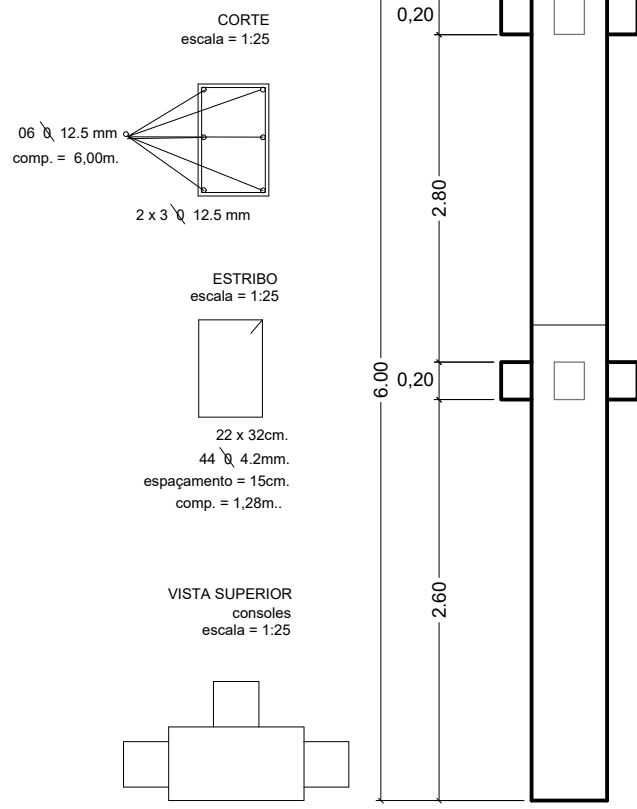


PILAR - 05
SEÇÃO 25 x 35 cm.

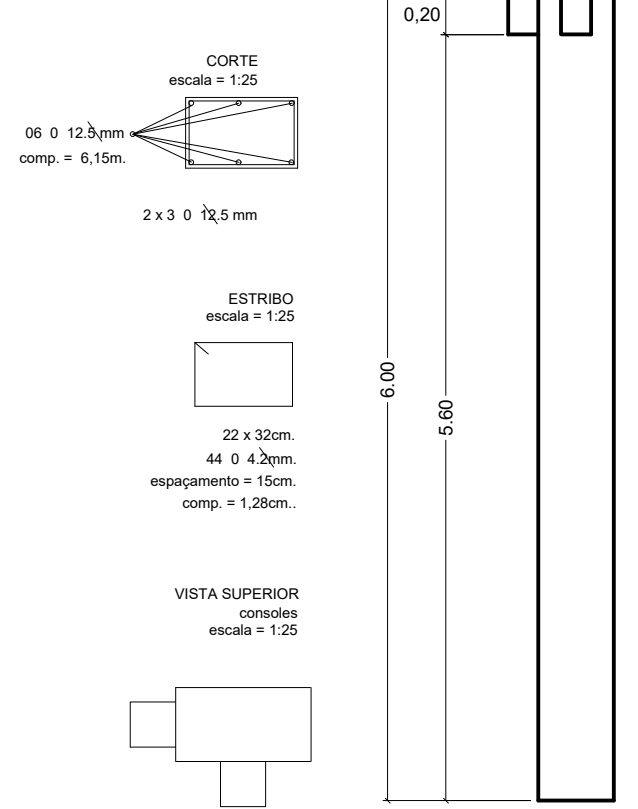


PILAR - 6-8-10-12-15-18
SEÇÃO 25 x 35 cm.

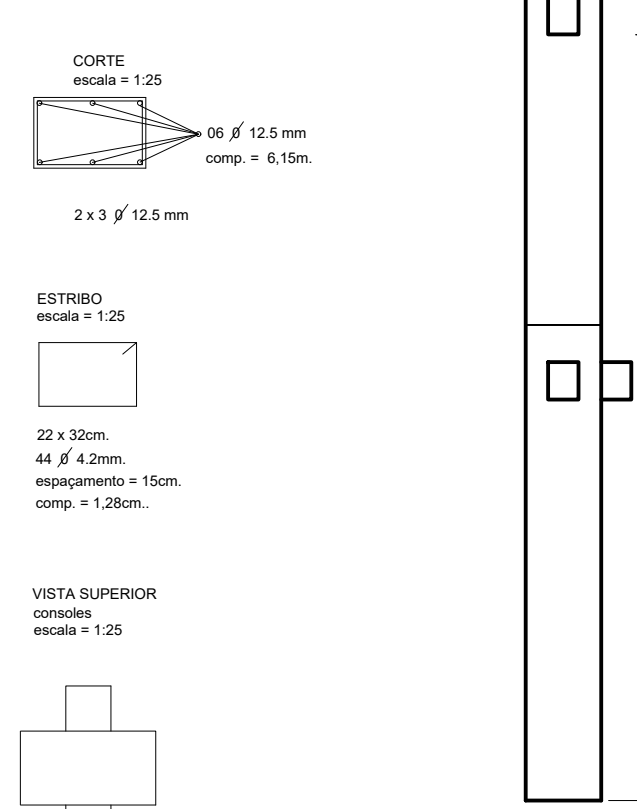


PILAR - 21
SEÇÃO 25 x 35 cm.

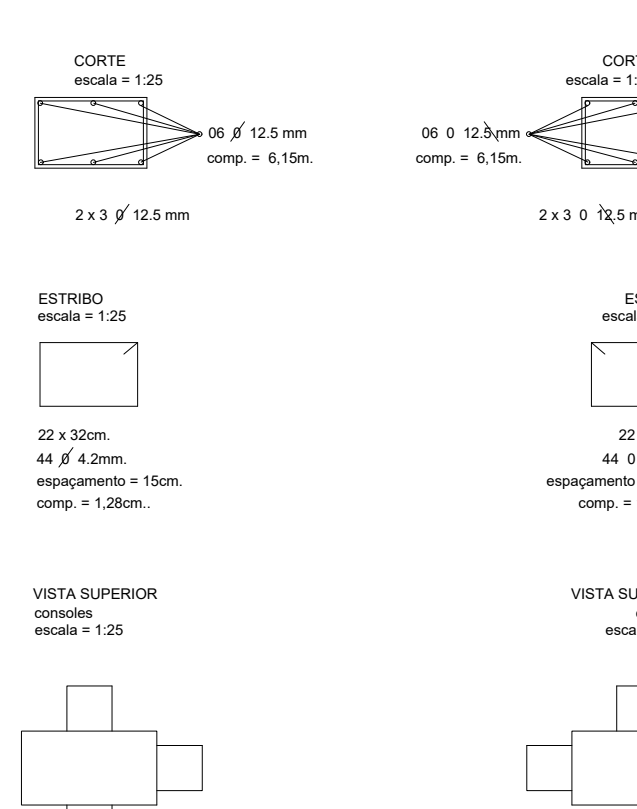


PILAR - 30
SEÇÃO 25 x 35 cm.

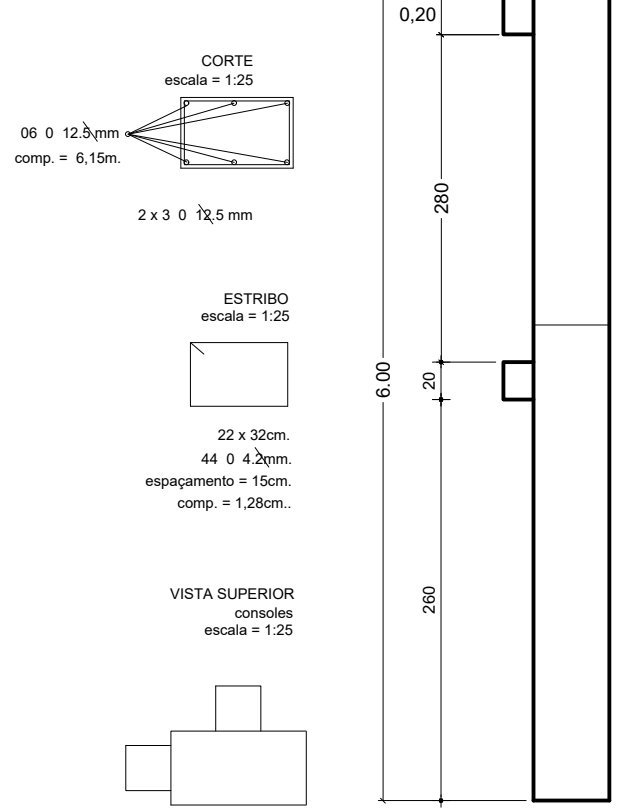


PILAR - 7-9-11
SEÇÃO 25 x 35 cm.

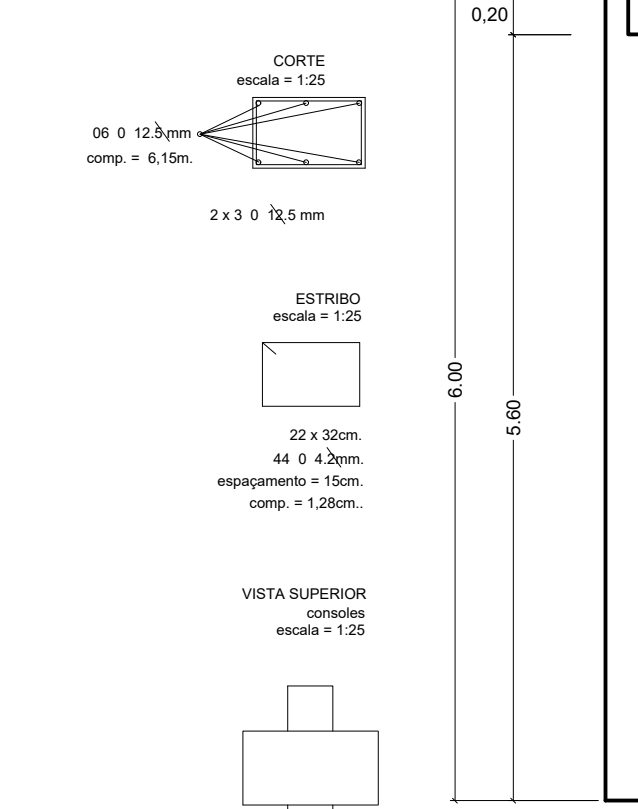


PILAR - 01
SEÇÃO 25 x 35 cm.

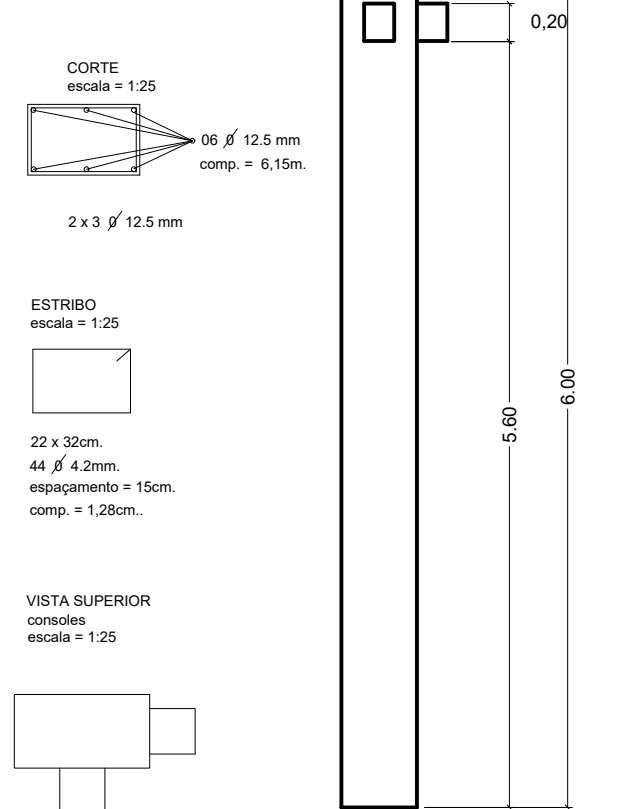


PILAR - 22-23
SEÇÃO 25 x 35 cm.

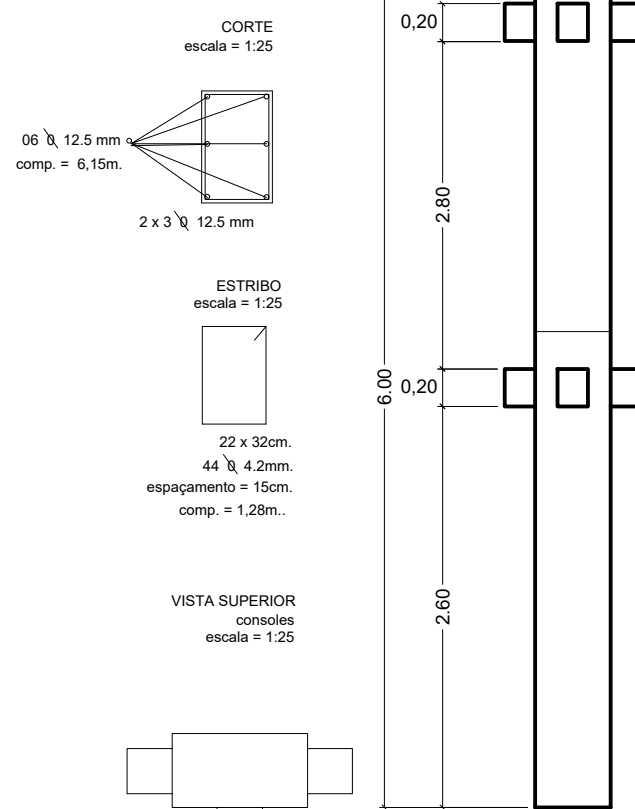


PILAR - 24
SEÇÃO 25 x 35 cm.

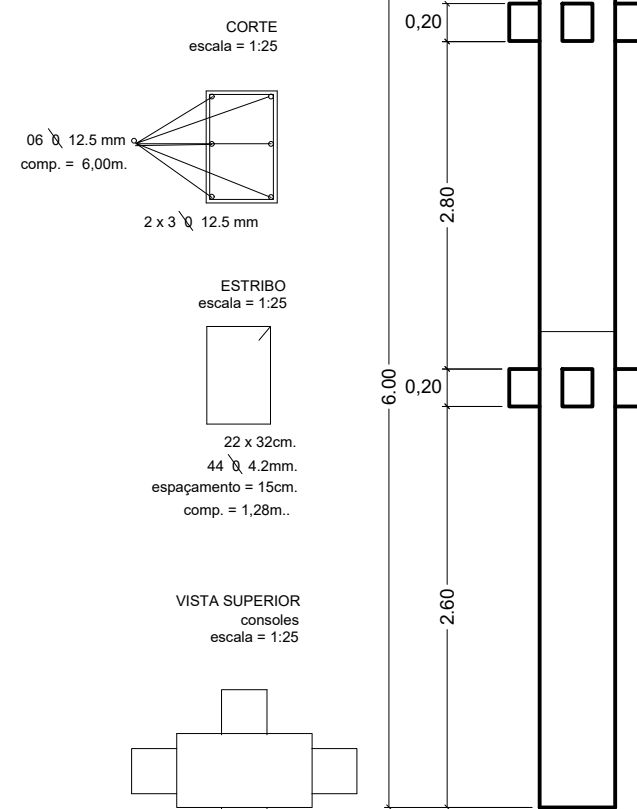


PILAR - 16-19
SEÇÃO 25 x 35 cm.

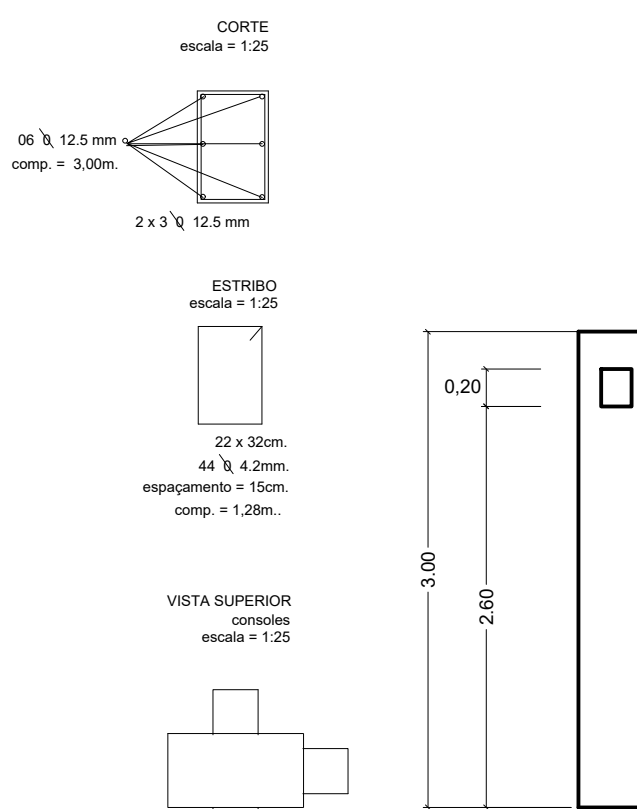

PILAR - 13
SEÇÃO 25 x 35 cm.

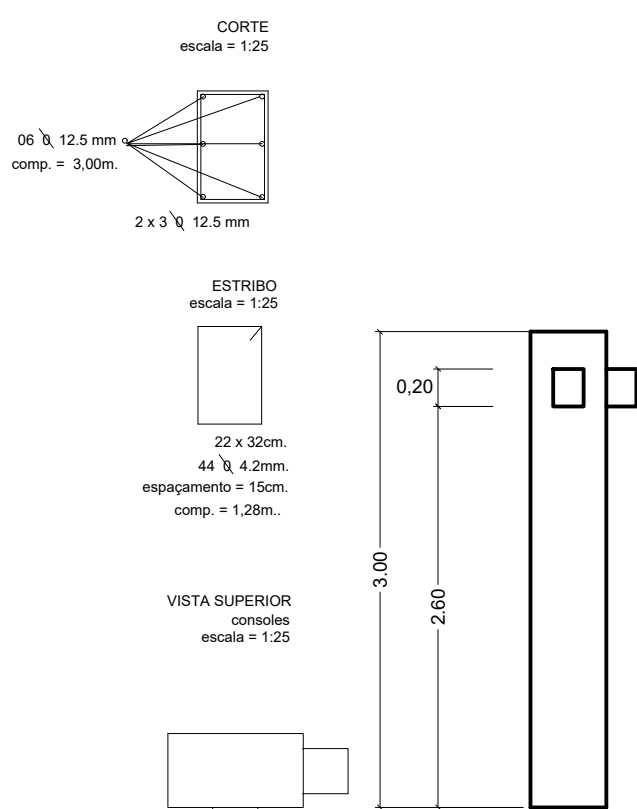

PILAR - 14-17-20-25
SEÇÃO 25 x 35 cm.

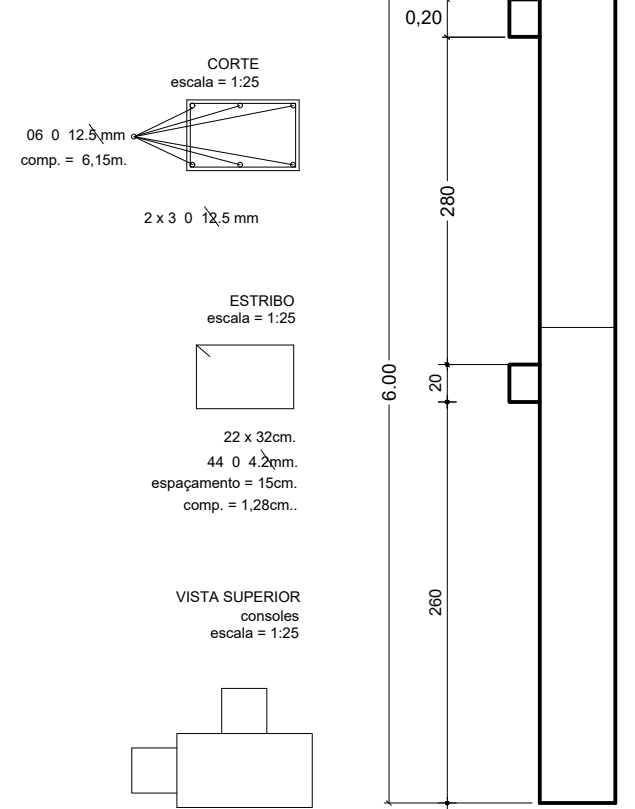

GIOVANI FÊRASSO ARQUITETO URBANISTA www.gfdesenhos.com.br gfdesenhos @gfdesenho		OBRA: 2 PAVILHÕES INDUSTRIAIS LOCAL: AVENIDA FARRAPOS, ALPESTRE- RS	
PROJETO: ESTRUTURAL		ASSUNTO: DETALHES	
PRÓPRIETÁRIO:		MUNICÍPIO DE ALPESTRE CNPJ: 87.612.933/0001-18	
RESPONSÁVEL TÉCNICO:		GIOVANI LUIS PERASSO- CAU RS: A189382-3	
ÁREA: 1.964,90m²		ESCALA: 1:50 DATA: 04/02/2022	
		PRANCHA: 16 ARQUIVO: Indústria 20X40 2021.dwg DESENHO: DESENHOS INDUSTRIAIS COMPLEXOS VINÍCIUS CRESPIAN	