


EDIFICAÇÃO EXISTENTE

OCULO-2.00x1.00/1.10

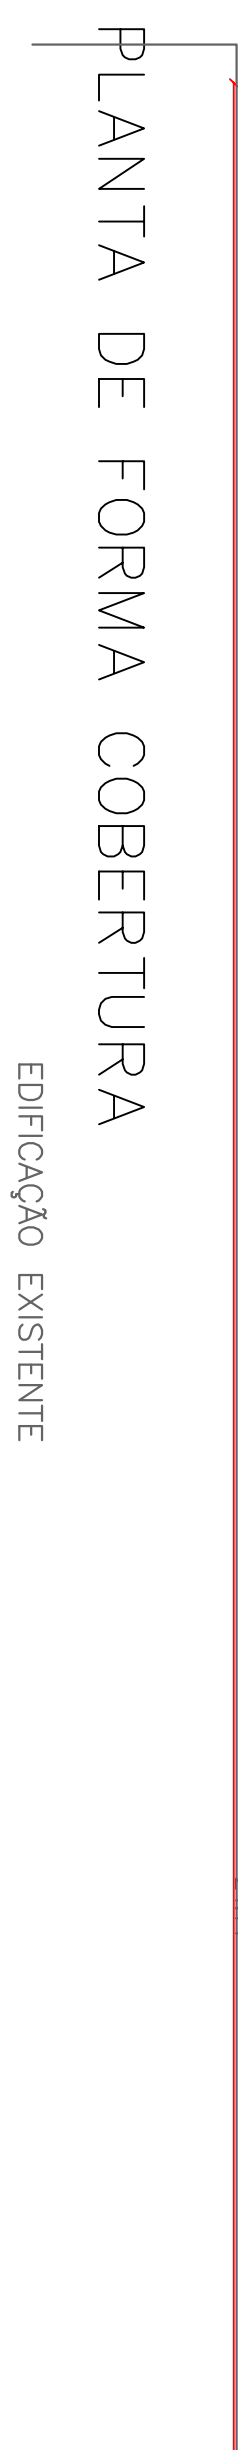

EDIFICAÇÃO EXISTENTE

Estribo

Ø 5 mm
L = 140 cm
c/ 13 cm

Top view: 5 mm, 140 cm, 13 cm

Side view: 5 mm, 140 cm, 13 cm

Estrubo
 Ø 5 mm
 L = 70 cm
 c/ 15 cm

Estrubo

Technical drawing of a screw (Estrubo) showing side and end views with dimensions:

- Side view dimensions: 3 Ø 12.5 mm, 2 Ø 8.0 mm, 3 Ø 12.5 mm, 50 (length), 2.20 (height).
- End view dimensions: 15, 5, 45, 15, 45, 5 (radius), Ø 5 mm, L = 130 cm, c / 13 cm.

$2 \varnothing 12.5 \text{ mm}$
 $2 \varnothing 12.5 \text{ mm}$
 20

Technical drawing of a rectangular plate with the following specifications:

- Overall Dimensions:**
 - Length: 130 mm
 - Width: 50 mm
- Hole Specifications:**
 - Two holes with diameter $\varnothing 8.0$ mm, spaced 12.5 mm apart.
 - Two holes with diameter $\varnothing 12.5$ mm, spaced 8.0 mm apart.
- Plate Dimensions:**
 - Length: $L = 130$ mm
 - Width: $c / 13$ mm

	
PREFEITURA MUNICIPAL DE FREDERICO WESTPHALEN RUA JOSÉ CAÑELLAS, 258 - CENTRO - CEP 98400-000 FREDERICO WESTPHALEN - RS FONE: (55) 3744 5050 / FAX (55) 3744 3887 FREDERICOWESTPHALEN@FREDERICOWESTPHALEN.COM.BR	
PREFEITURA MUNICIPAL: CHESTER MAXWEL FRANCISCATTO PREFEITO MUNICIPAL EM EXERCÍCIO	
RESPONSÁVEL TÉCNICO: ANA CAROLINA QUATRIN CREA/RS 237830	
FREDERICO WESTPHALEN EM CONSTATANTE DESDOBRAMENTO 	
PROJETO	
ASSUNTO	
LOCAL	
FRAÇÃO DO LOTE RURAL Nº 281 DA 6ª SEÇÃO FORTALEZA - LINHA VIUNHA FREDERICO WESTPHALEN	
CONSTRUÇÃO DE CANCHA DE BOCHA	
PROJETO ESTRUTURAL	
ESCALA: NO DESENHO	DATA: NDV/2025
DESENHO	REVISÃO
ANA	ANA
FRANCA: 06/06	