




P1=P78

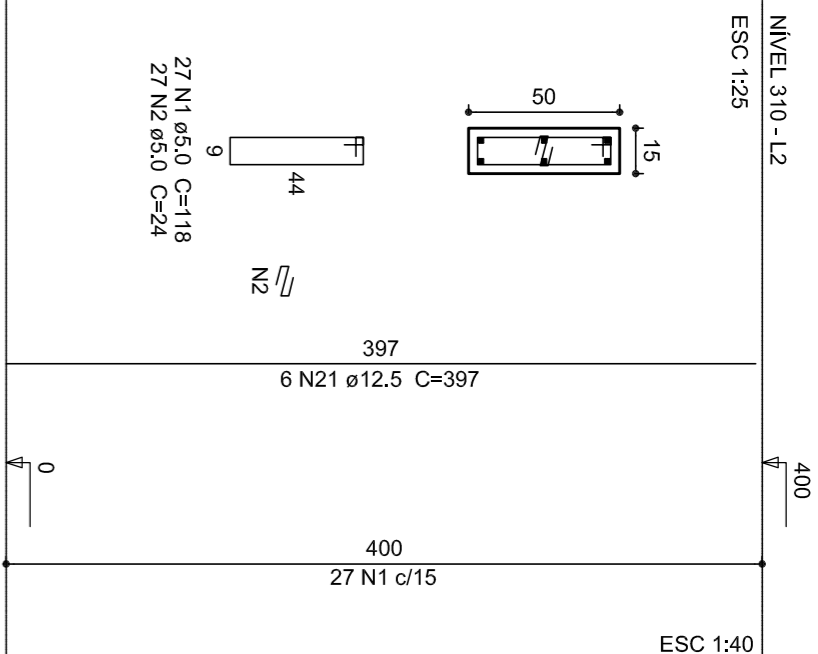


P10=P11=P14=P29=P32=P61

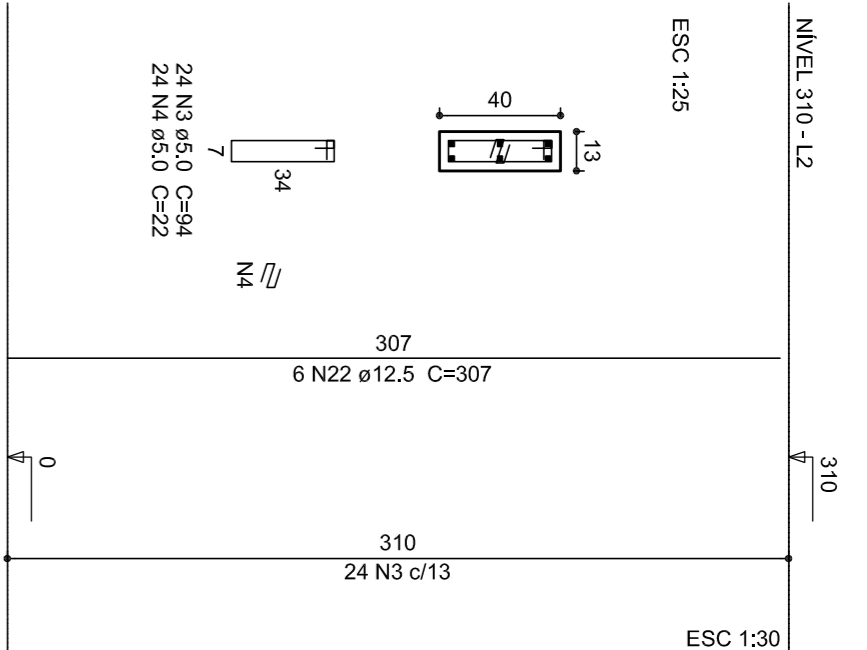


P12=P13=P20=P21=P62=P63

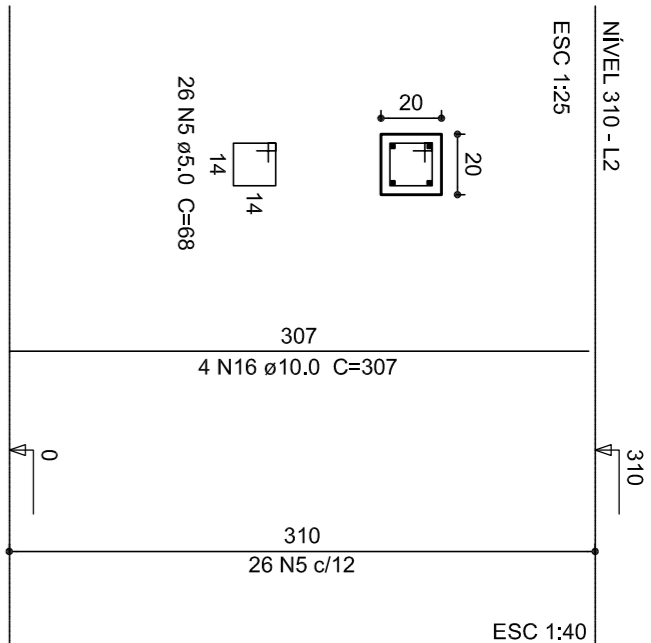


P15=P18=P19=P39=P42=P47=P50=P51=P53=P54=P23
=P60=P64=P65

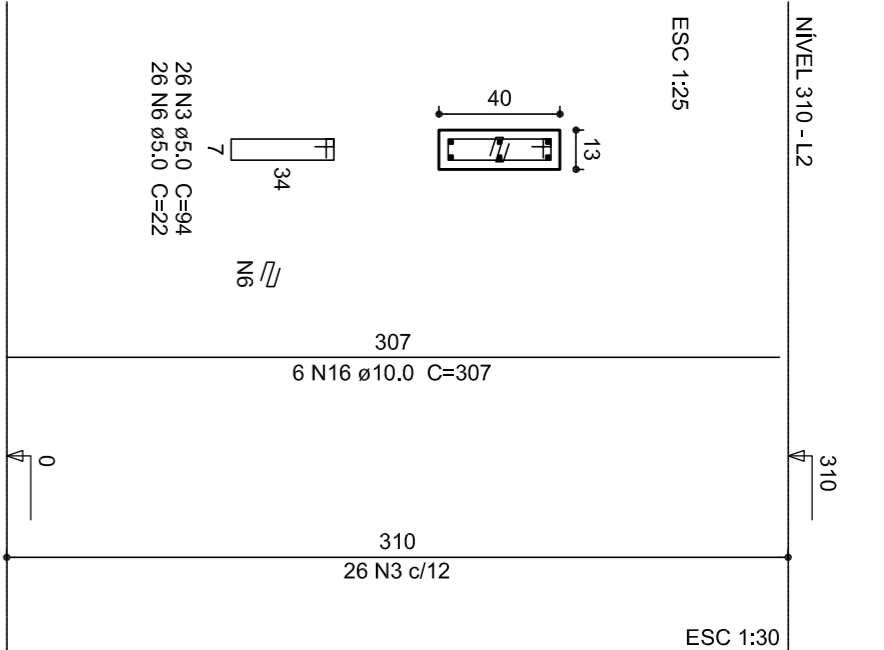

P22

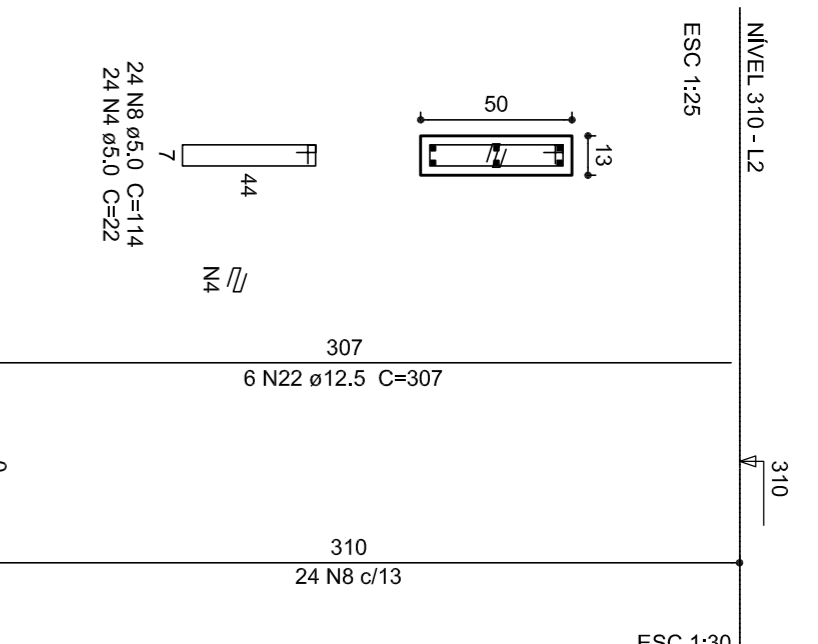

P23=P58

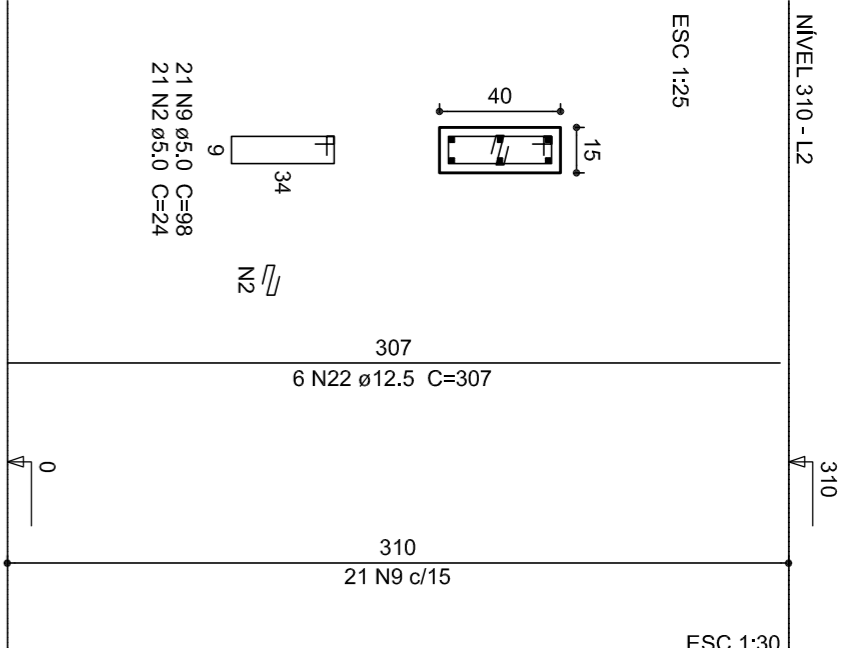


Relação do aço


Resumo do aço

Volume de concreto (C-25) = 15.73 m³
Área de forma = 288.23 m²


P25=P48=P49=P67=P68=P69=P70

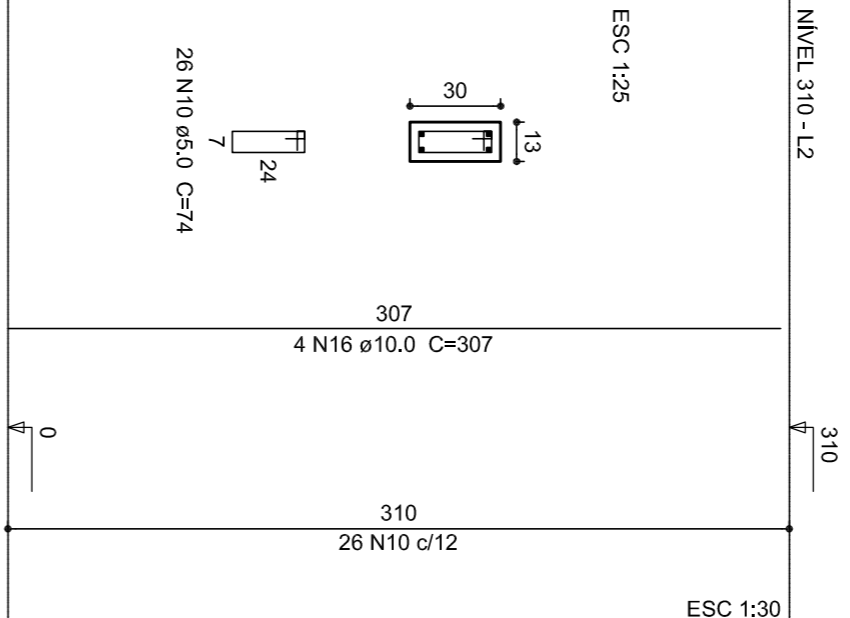


P28=P38=P77

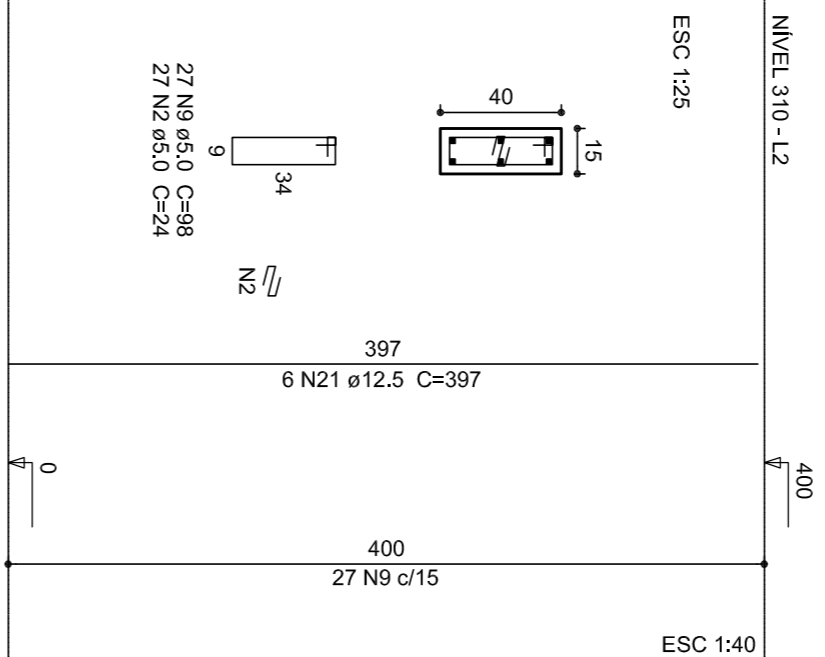



P30=P31=P40=P41=P55=P56

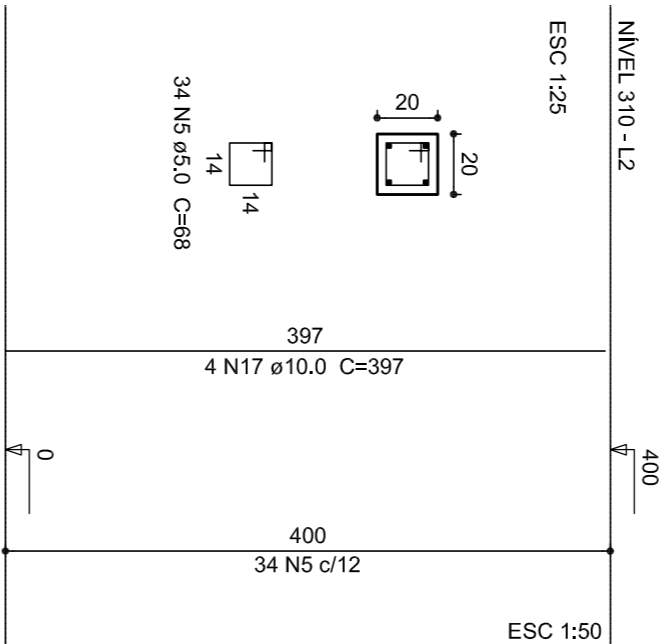


P33

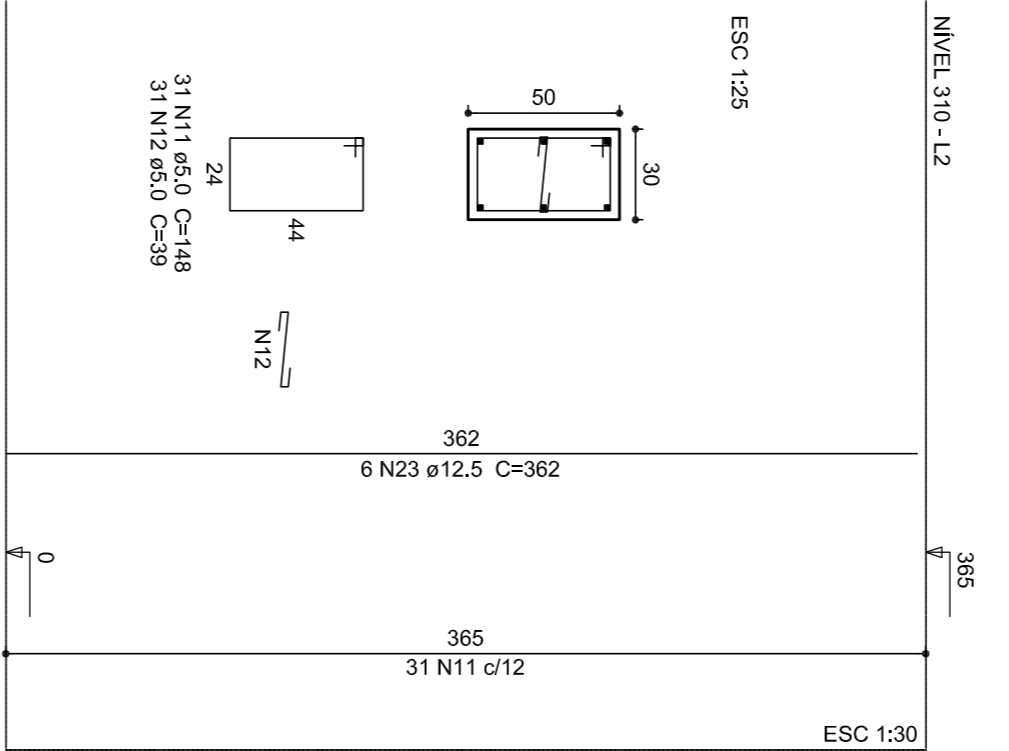


P35=P37

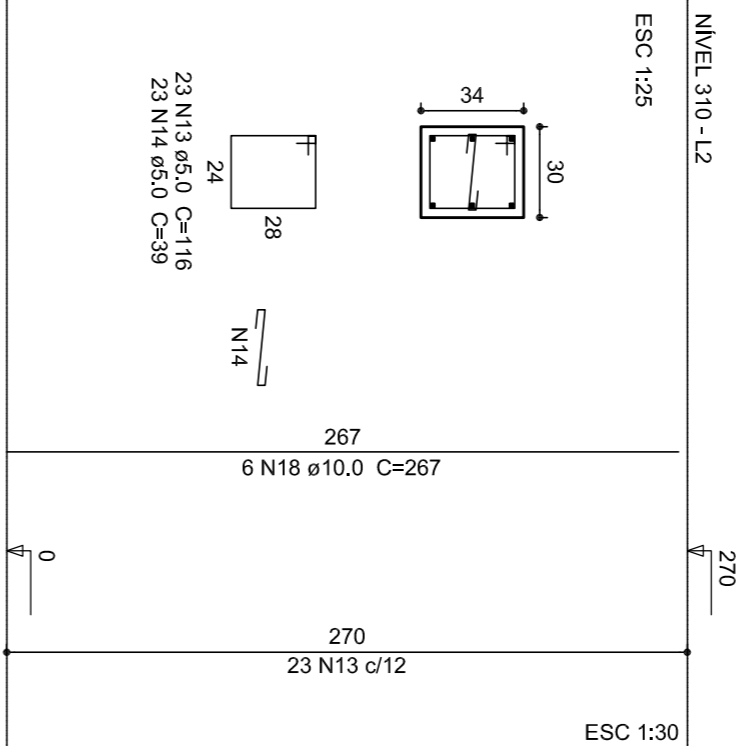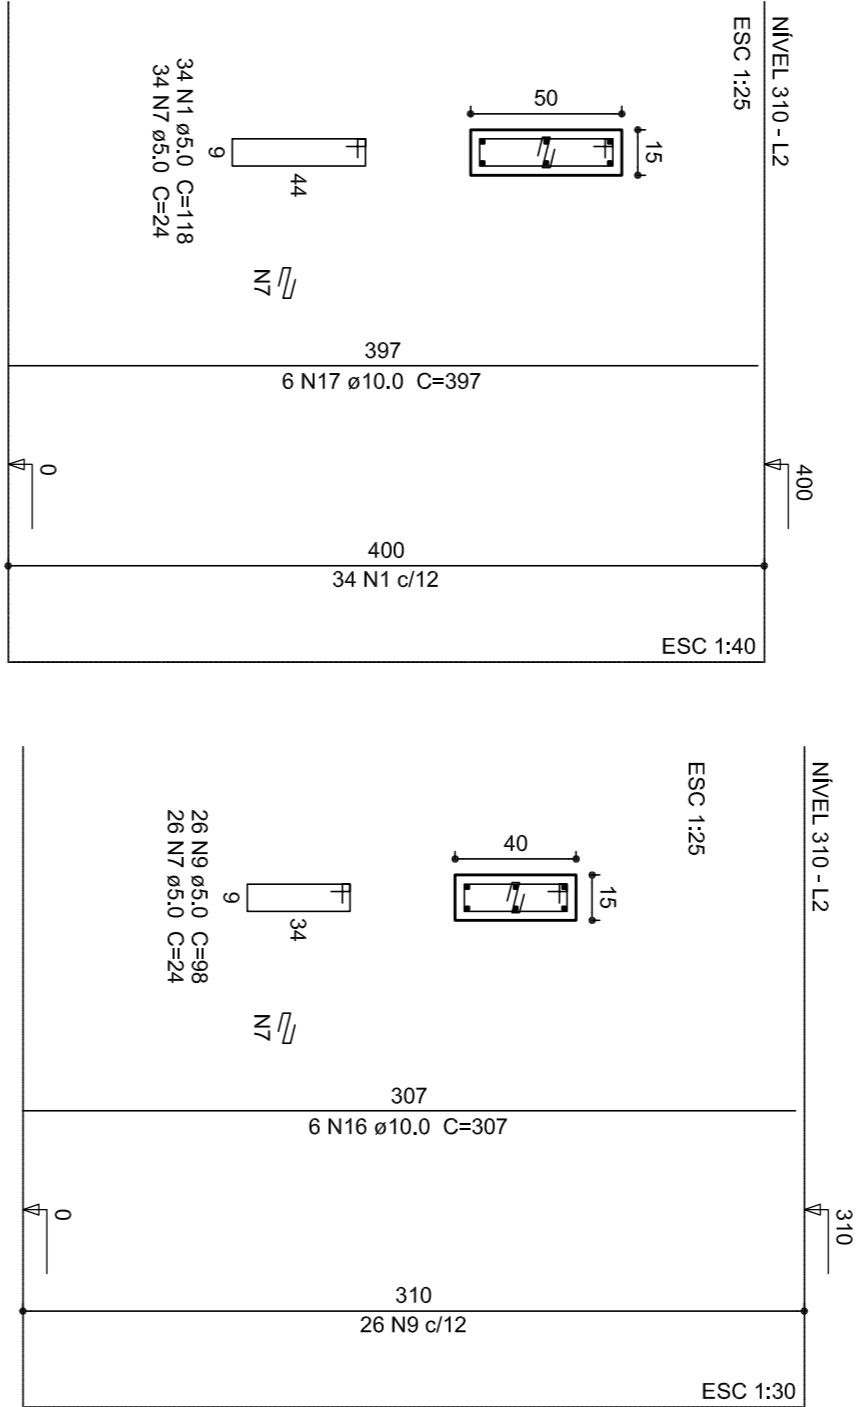
$$P_4=P_5=P_8=P_9=P_{16}=P_{17}=P_{24}=P_{26}=P_{27}=P_{44}=P_{48} \\ =P_{52}=P_{59}=P_{66}=P_{71}=P_{74}=P_{75}$$


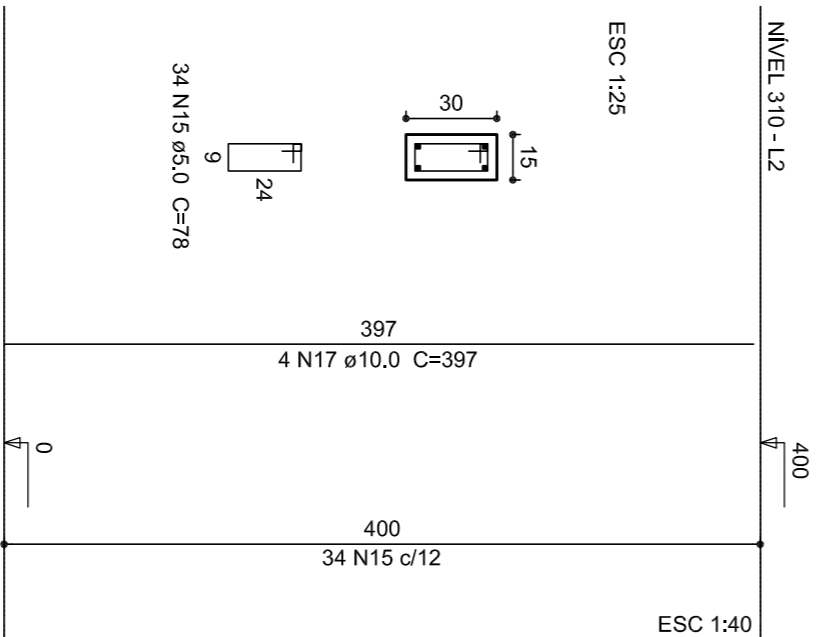
P45

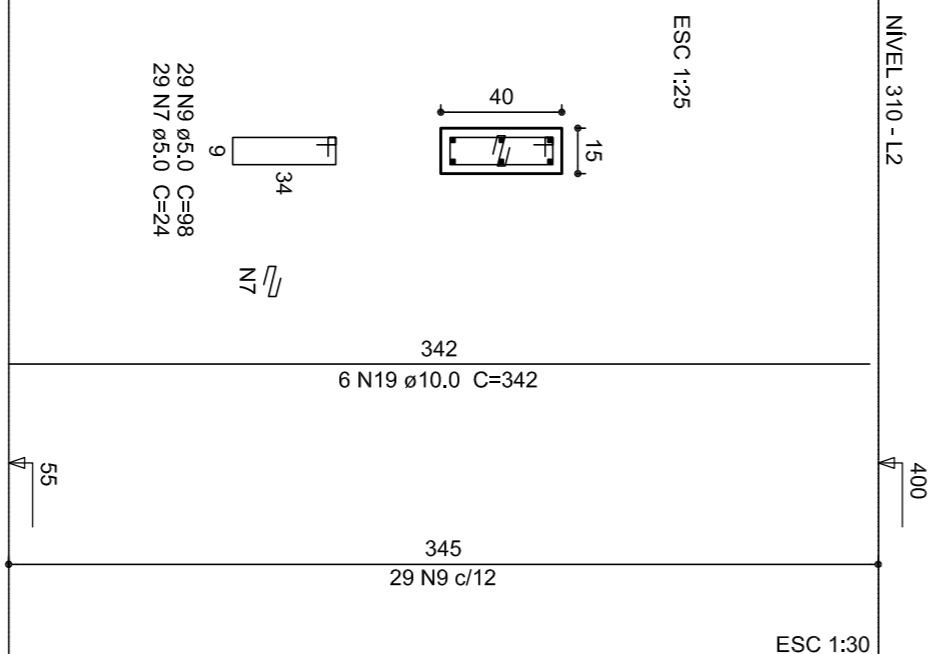


P57

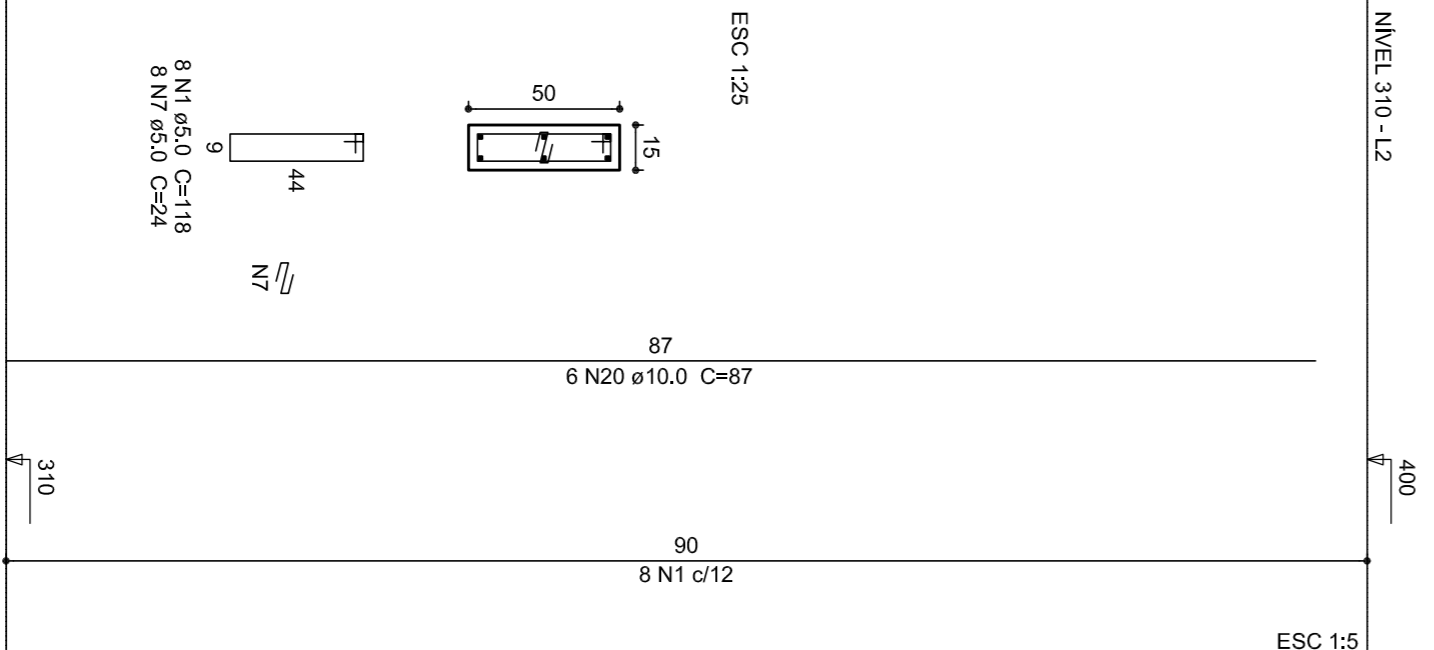


P6=P7=P73



P72

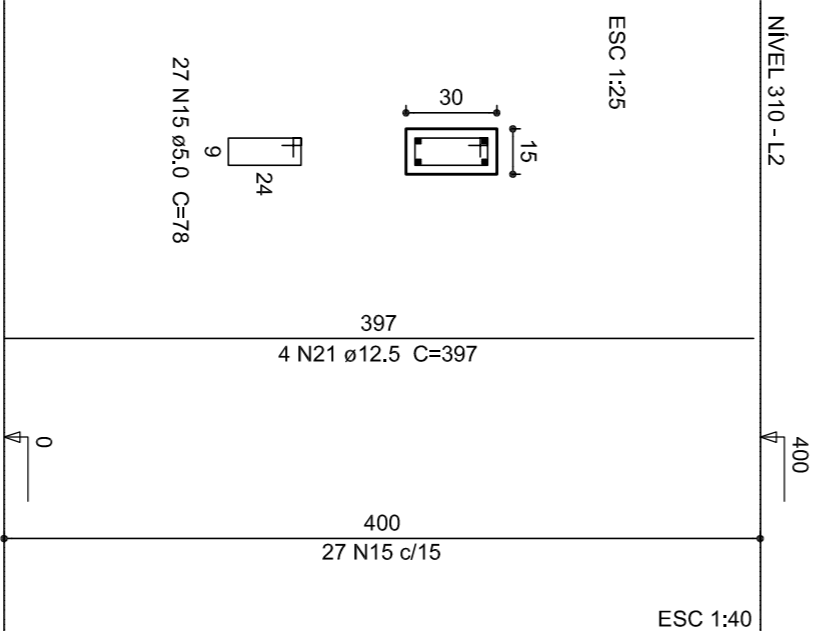

P76

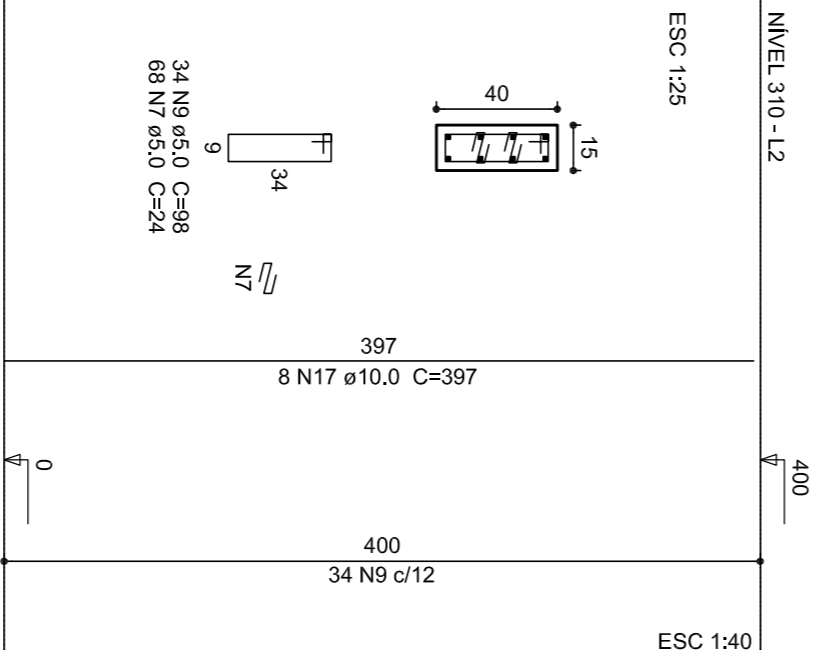

1 PILARES
ESCALA: INDICADA

ESCALA: INDICADA

OBSERVAÇÕES:				
<p align="center">PROJETO EXECUTIVO</p>				
<p align="center">PROGRAMA PROINFÂNCIA - PROJETO TIPO 2</p>				
<p align="center">PROJETO DE ESTRUTURA</p>				
<p align="center">COOPERAÇÃO</p>		<p align="center">PILARES</p>		
<p align="center">CEEST - Coordenação Geral de Infraestrutura Educatonal</p>		<p align="center">SCP</p>		
<p align="center">FORMATO</p>	<p align="center">REVISÃO</p>	<p align="center">ESCOLA</p>	<p align="center">PRANCHA</p>	
<p align="center">A1 (69x84x11)</p>	<p align="center">R 00</p>	<p align="center">T/75</p>	<p align="center">11/14</p>	
		<p align="center">DATA EMISSÃO</p>	<p align="center">JUNHO/2015</p>	