


CORTE A-A
ESC: 1 : 100

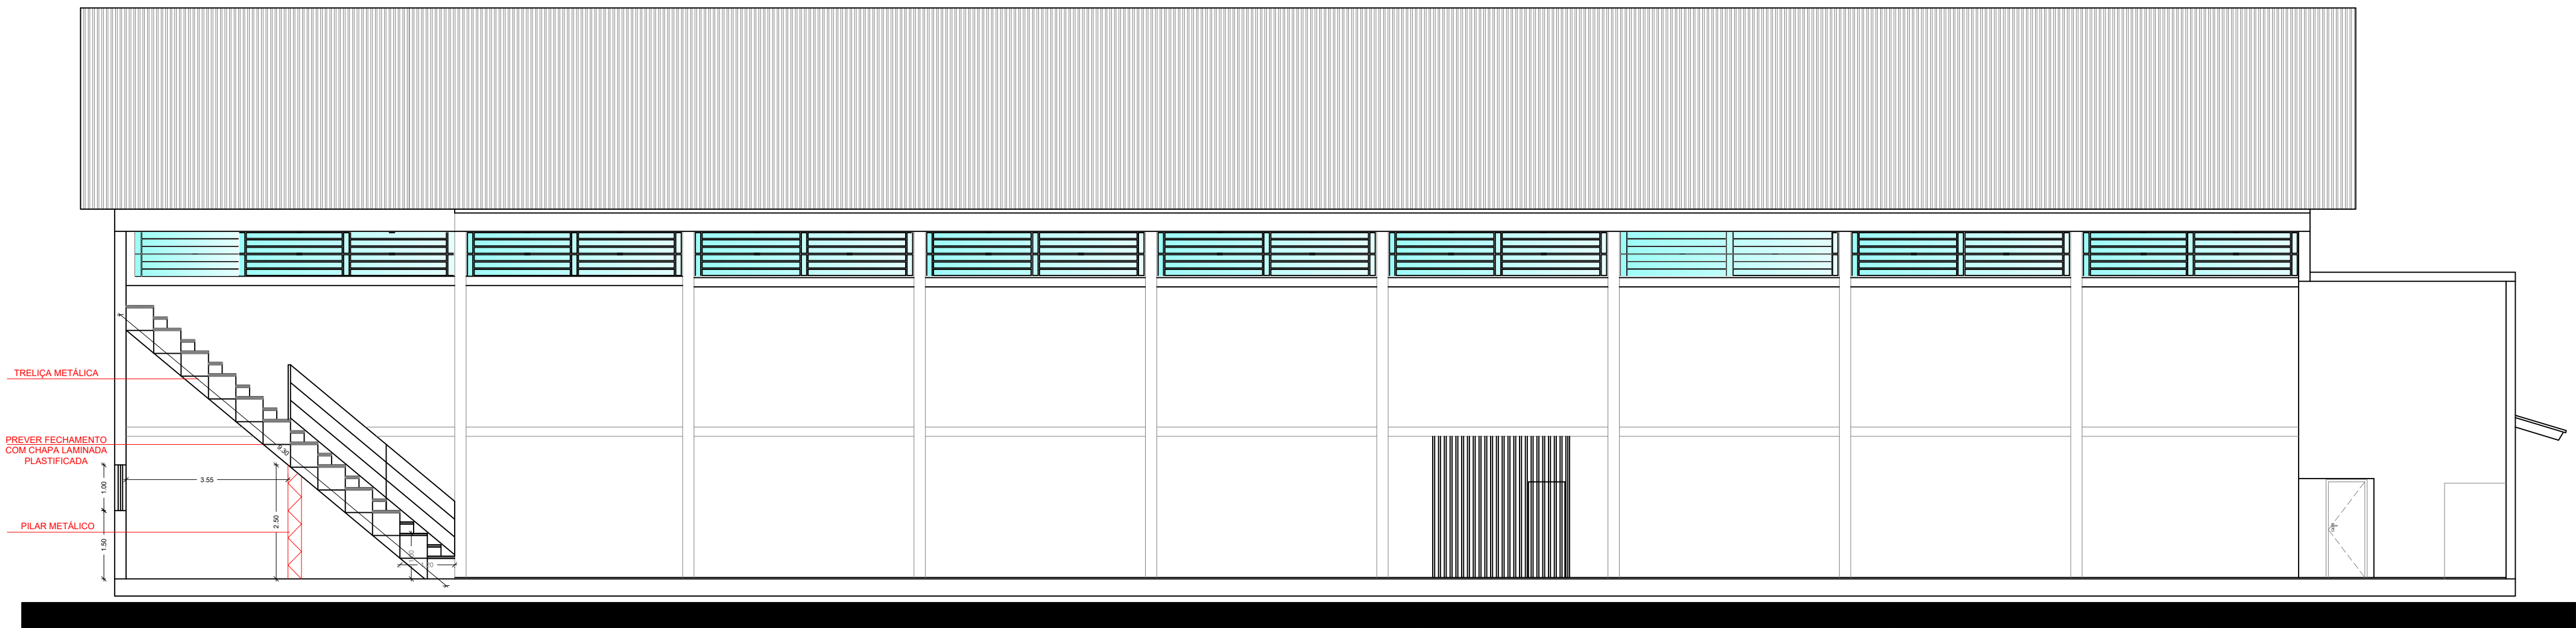

CORTE B-B
ESC: 1 : 100