

P16=P17=P19=P20

P6=P7













RELACAO DO ACO

S16=S17=S19=S20




































S3=S7

S18

ACO	N	DIAM (mm)	QUANT	CUNTA	CUNTA	C.TOTAL (kg)

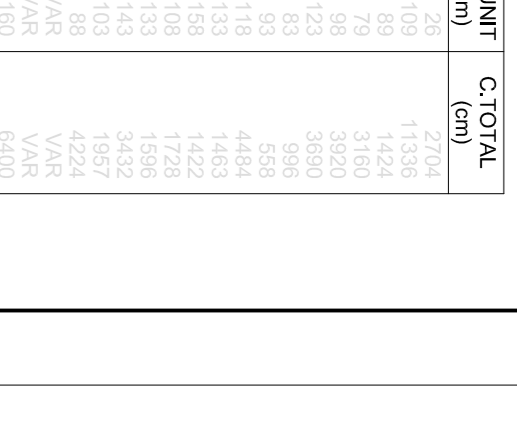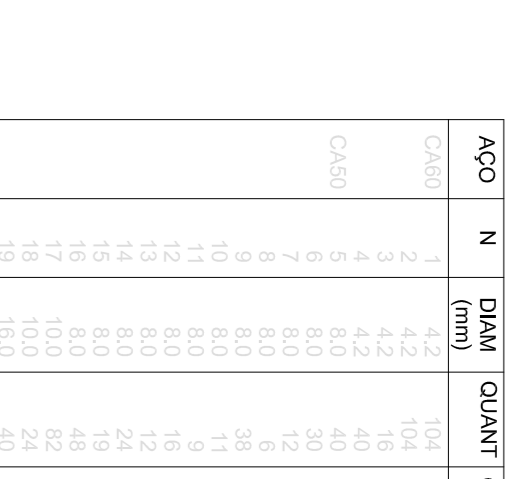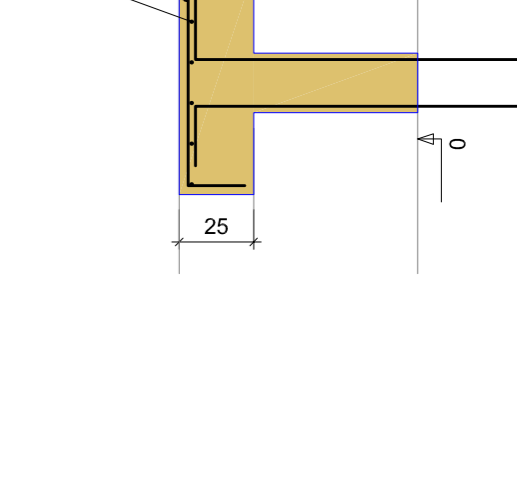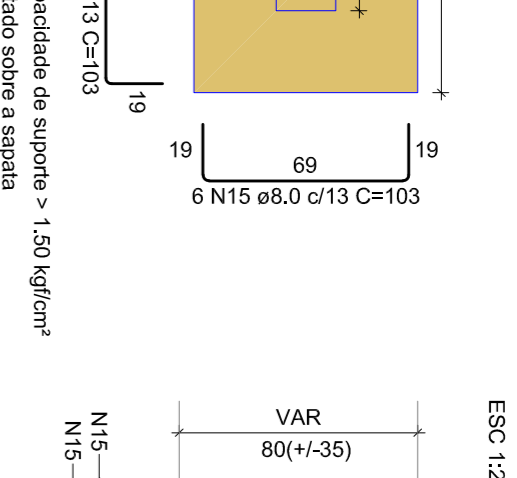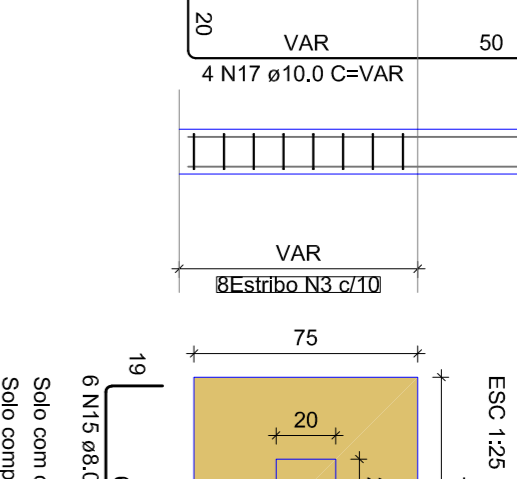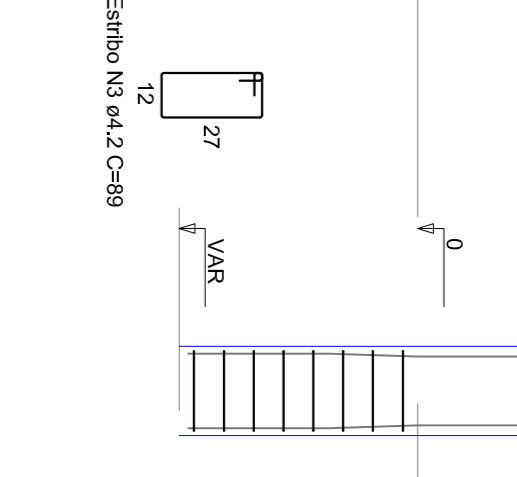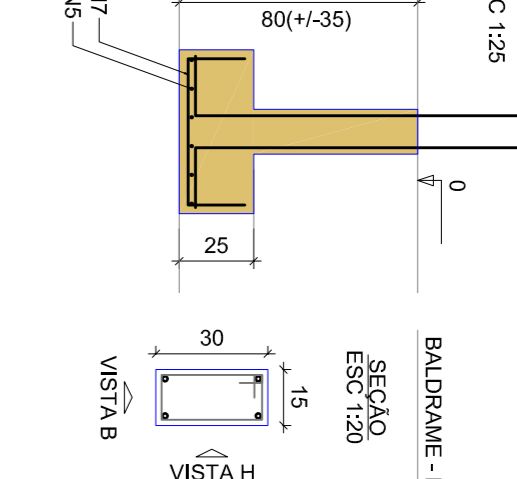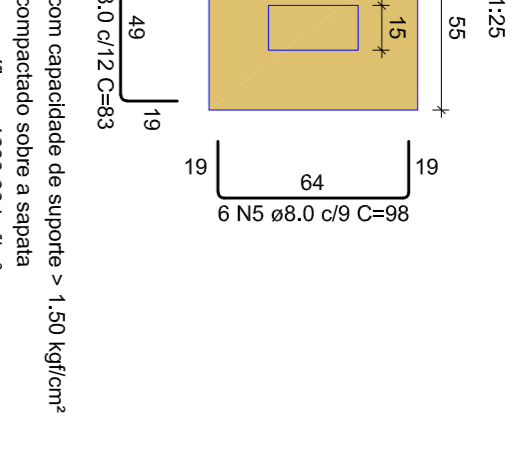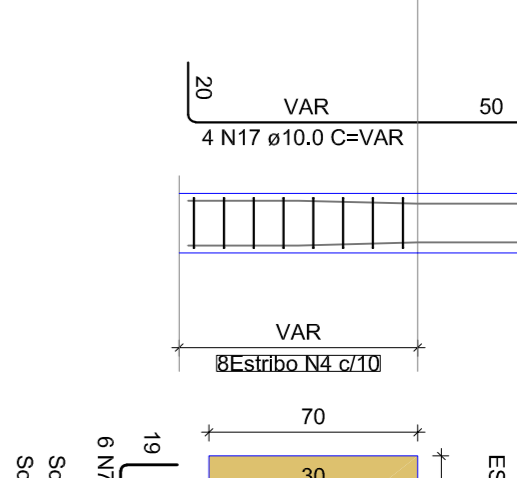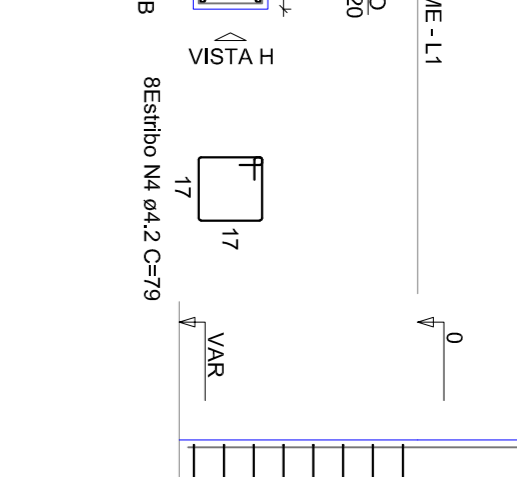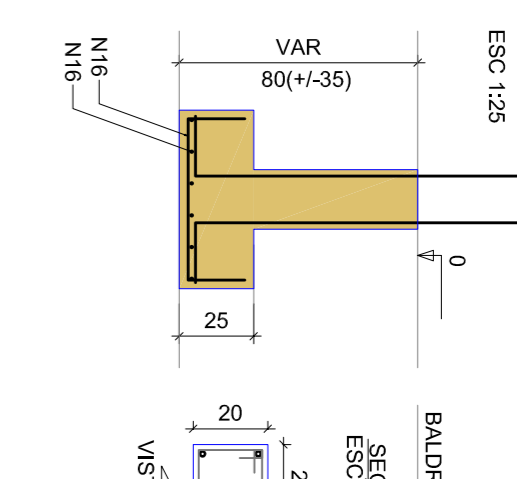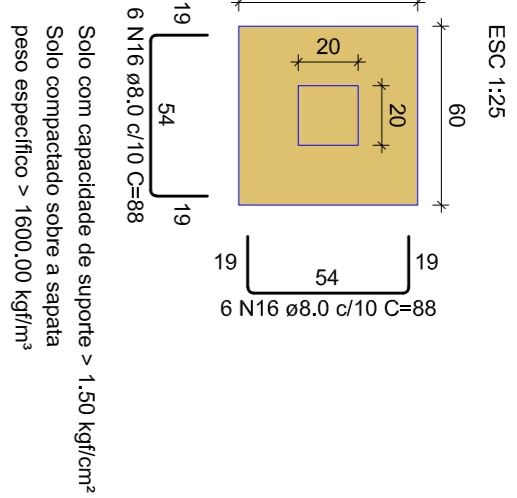

P1=P5=P8=P10

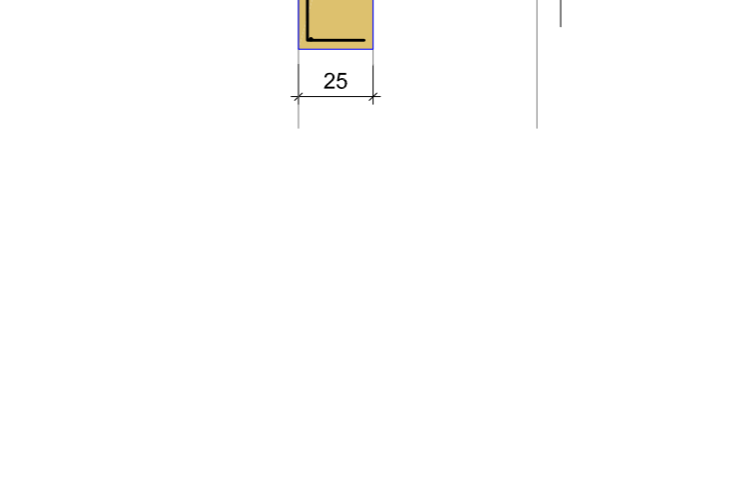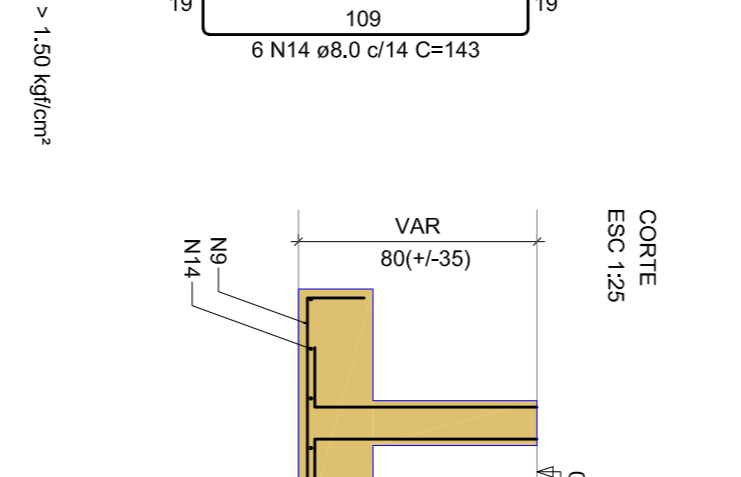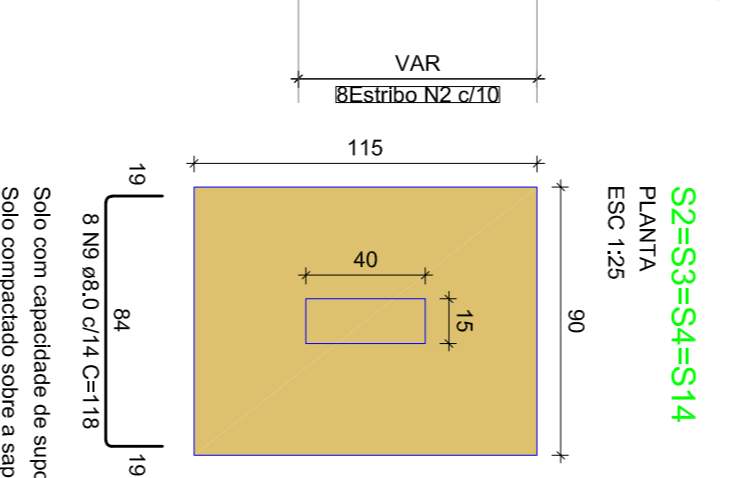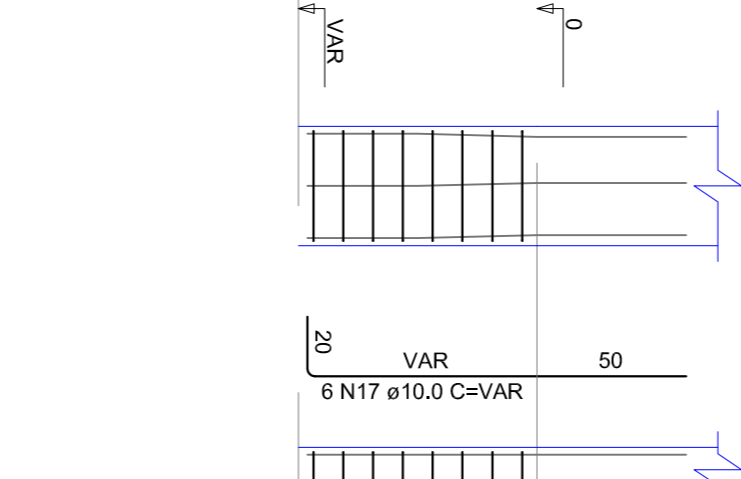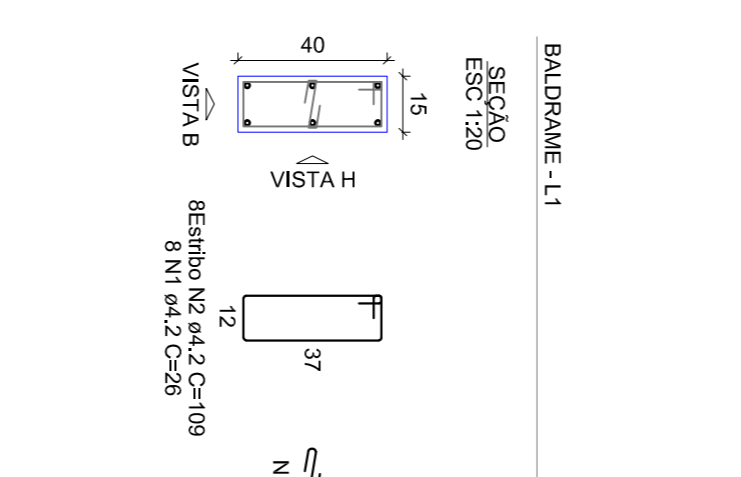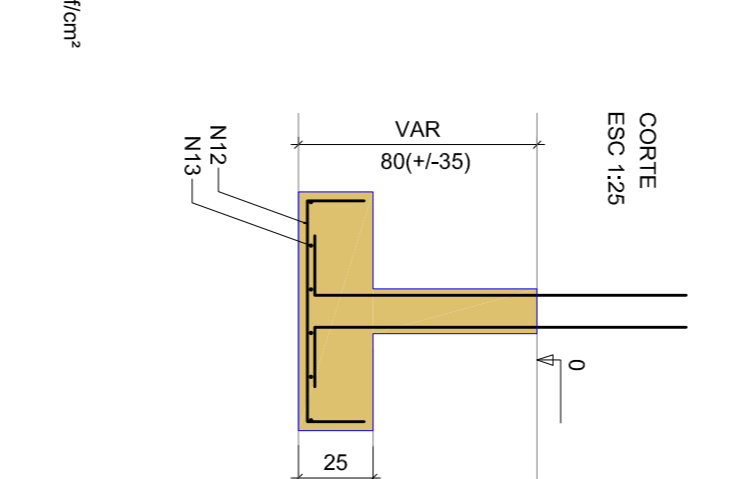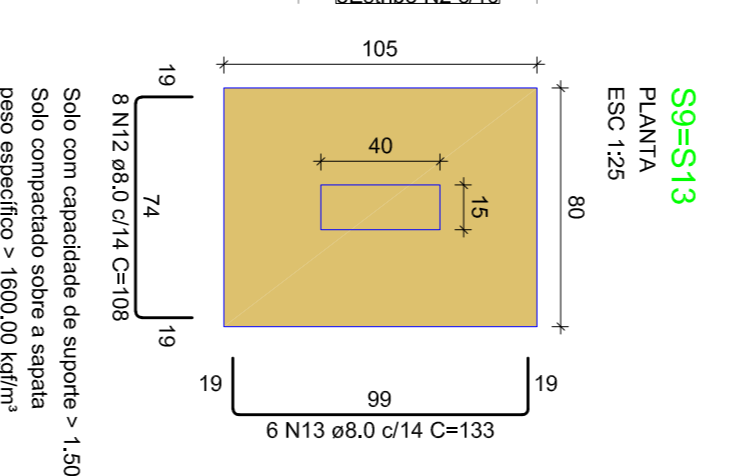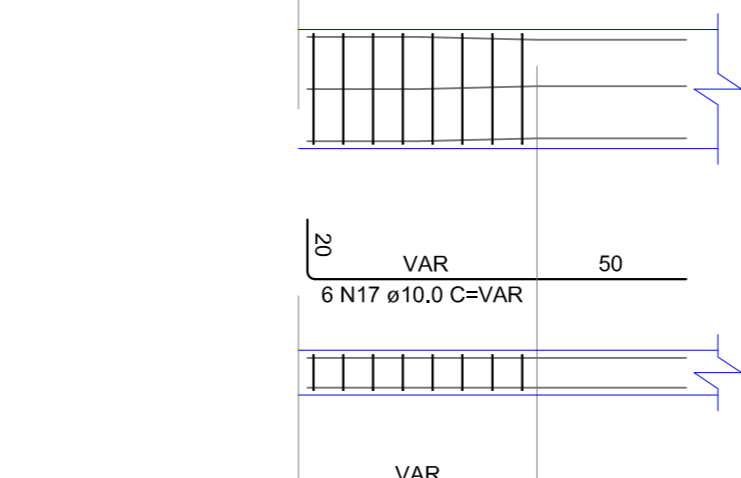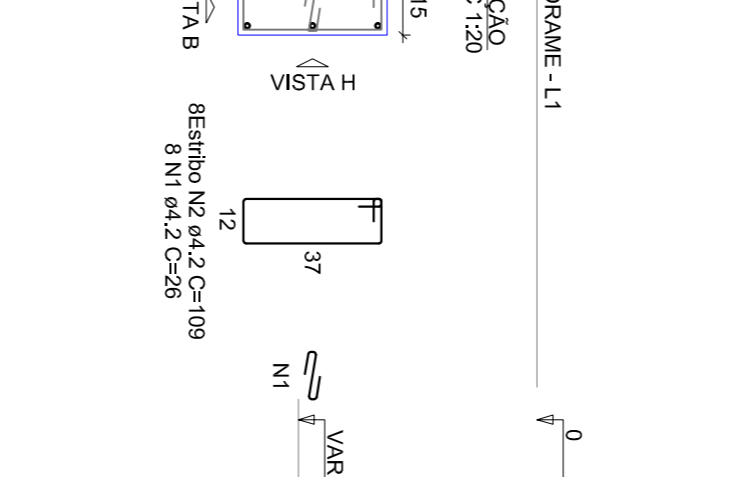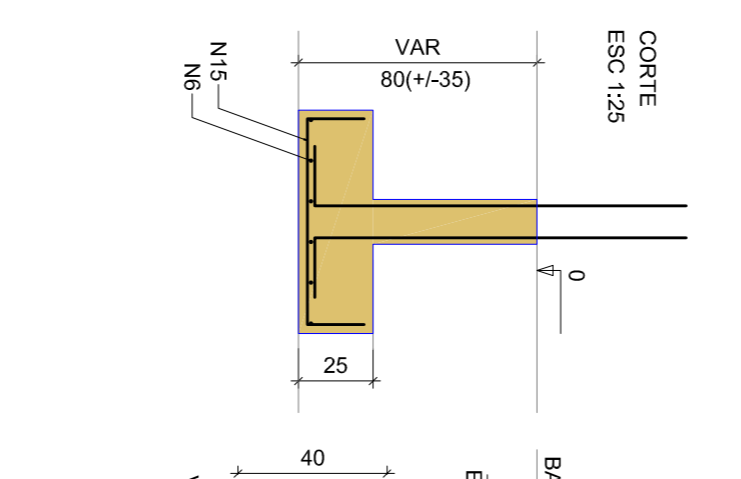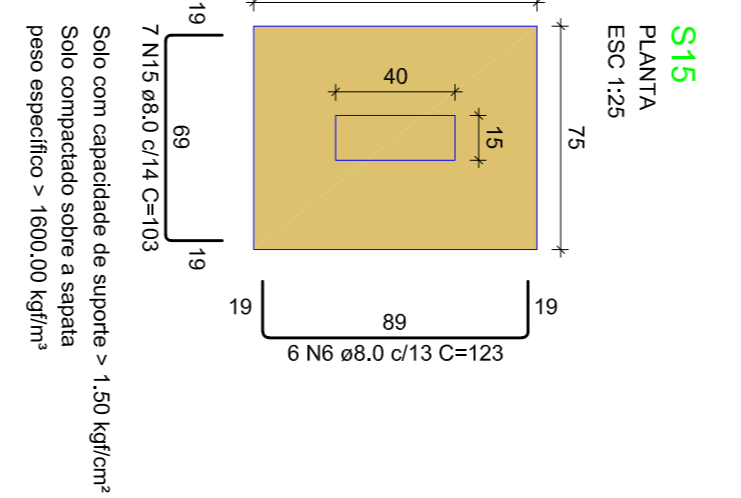 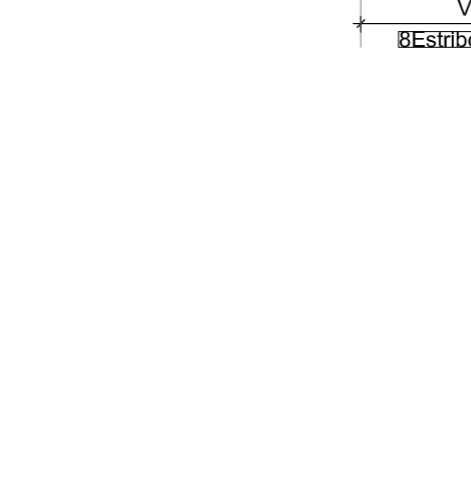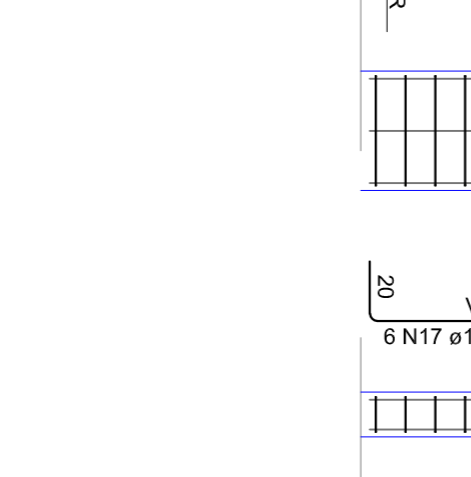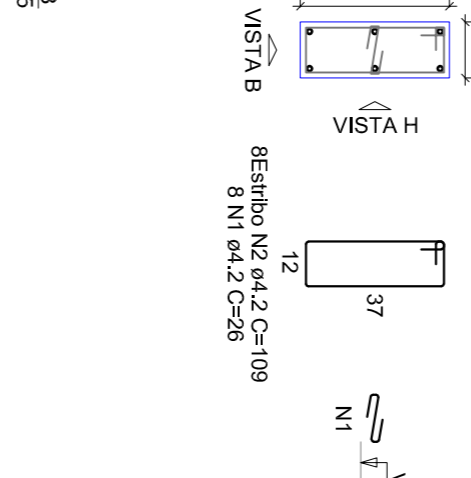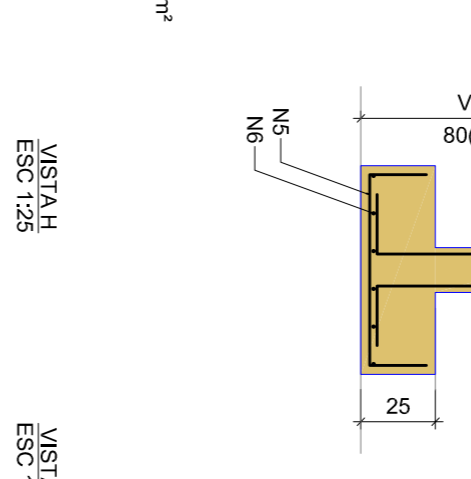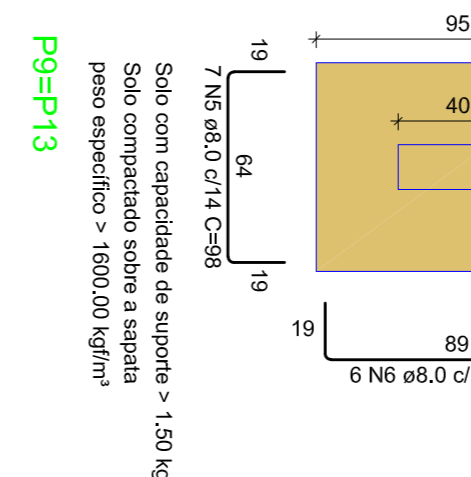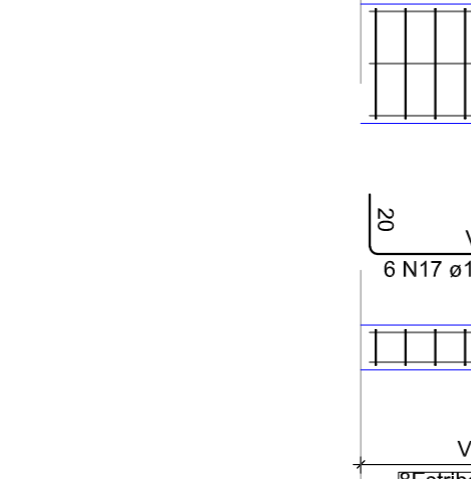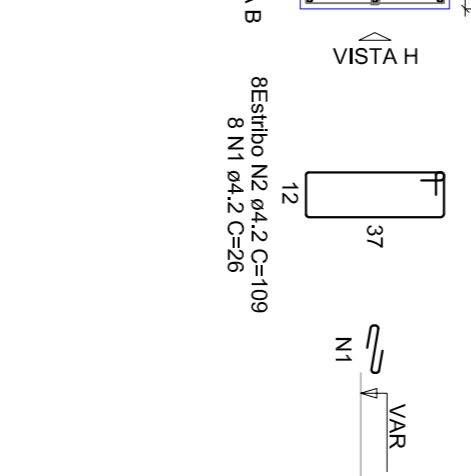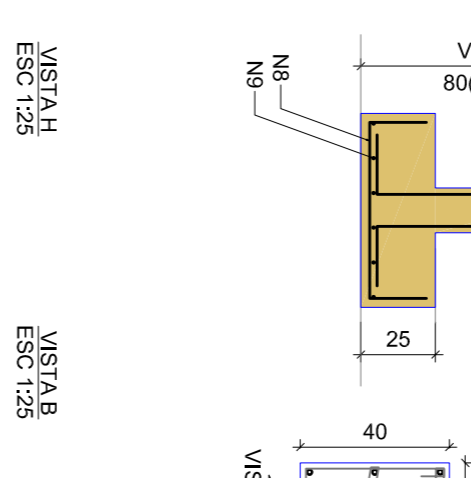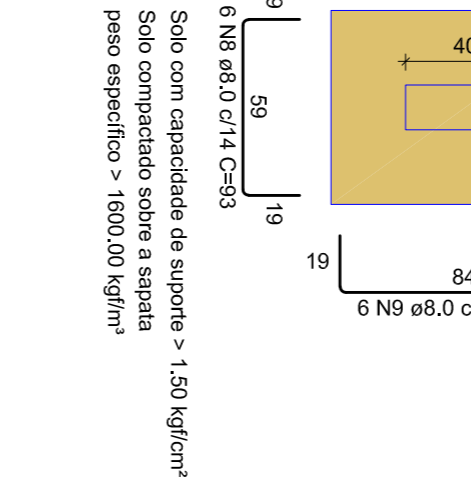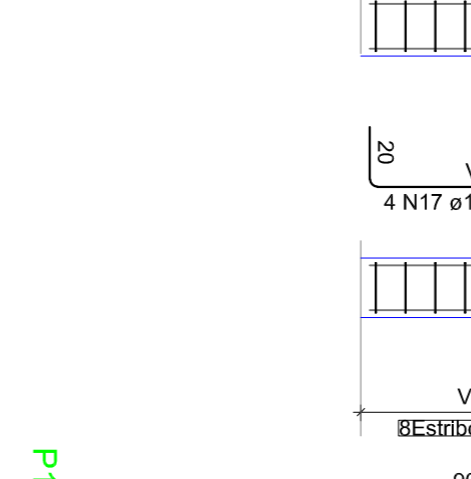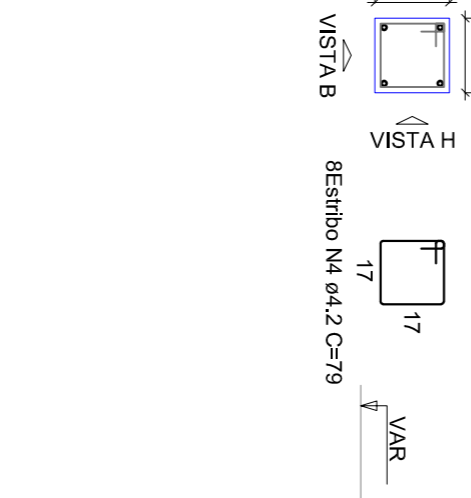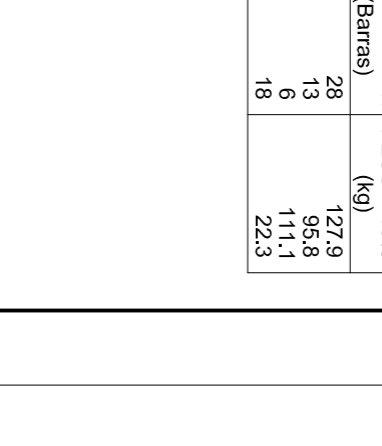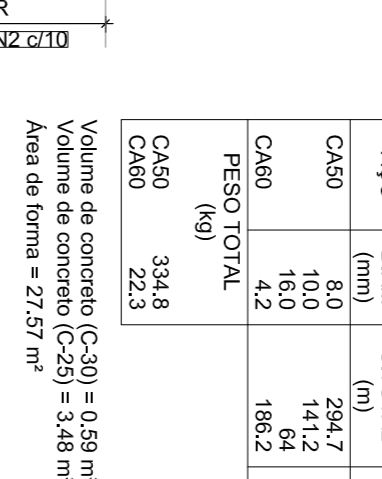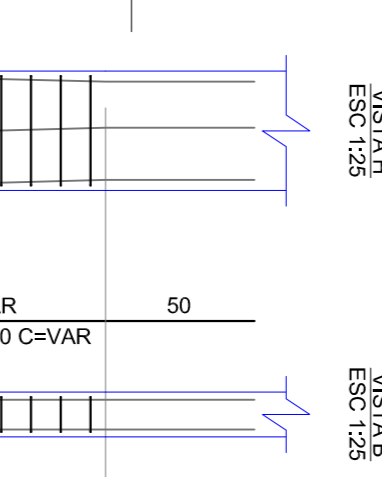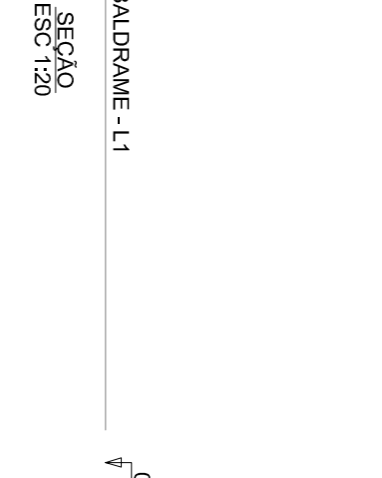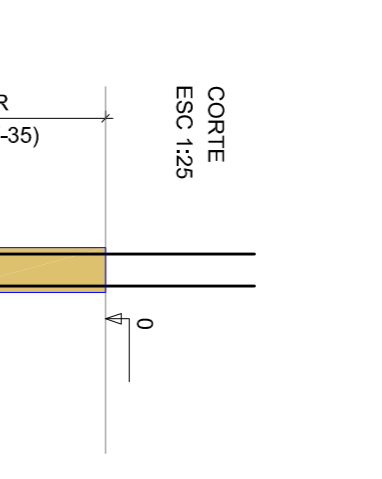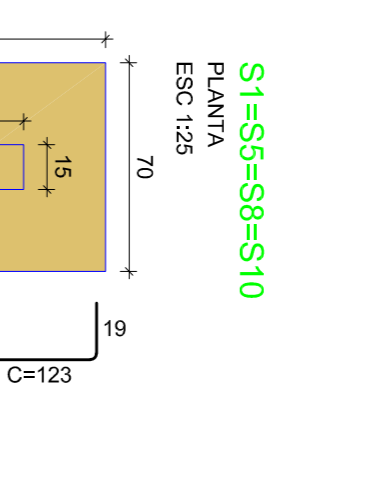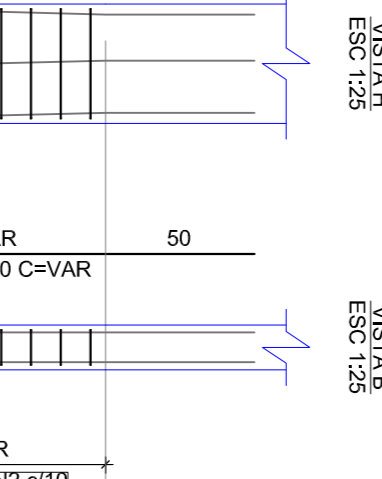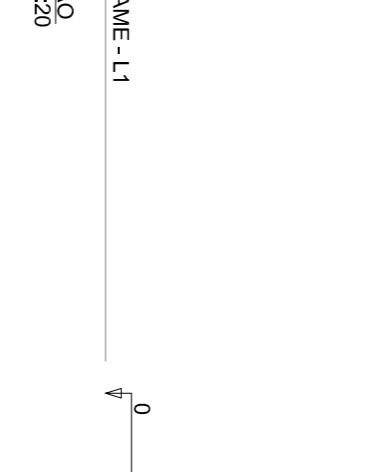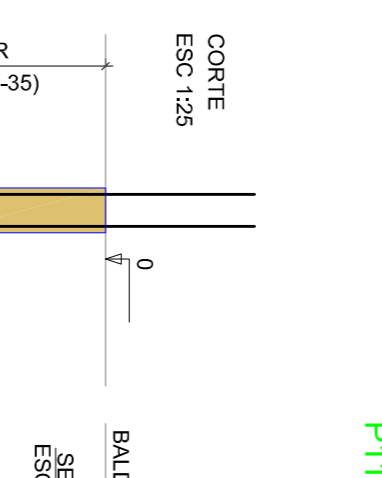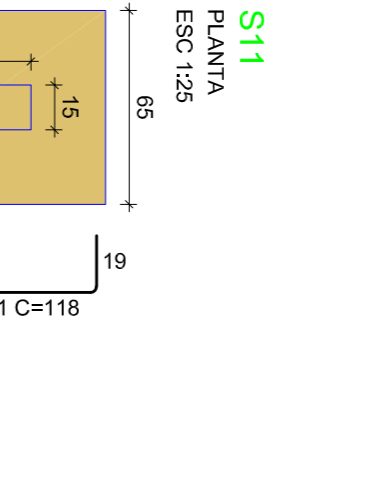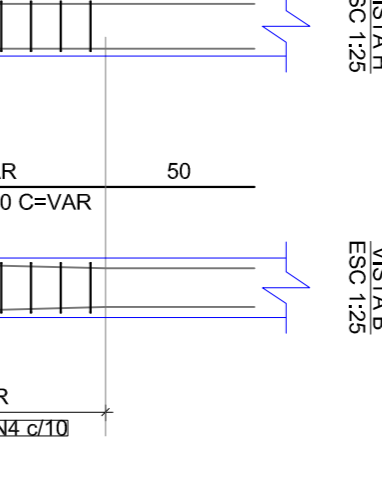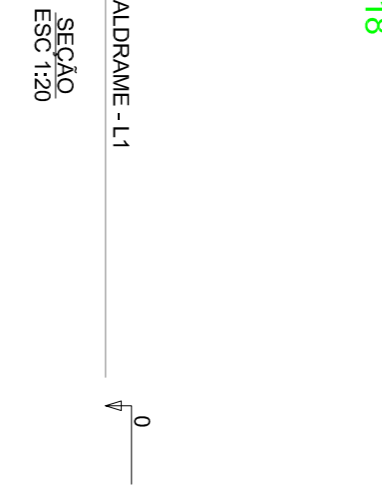

P2=P4=P14










P3

P12

P12

P12

P12

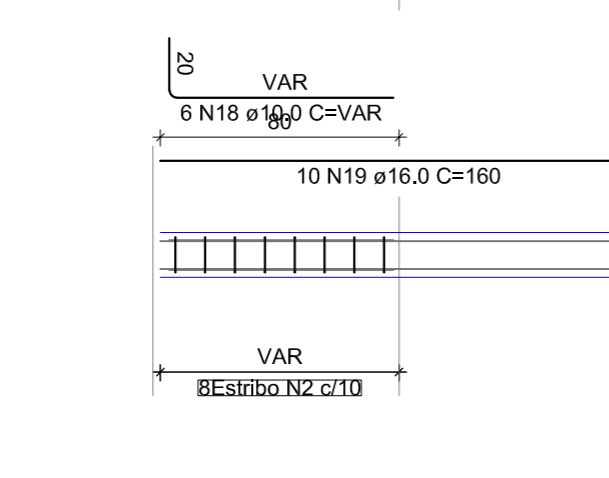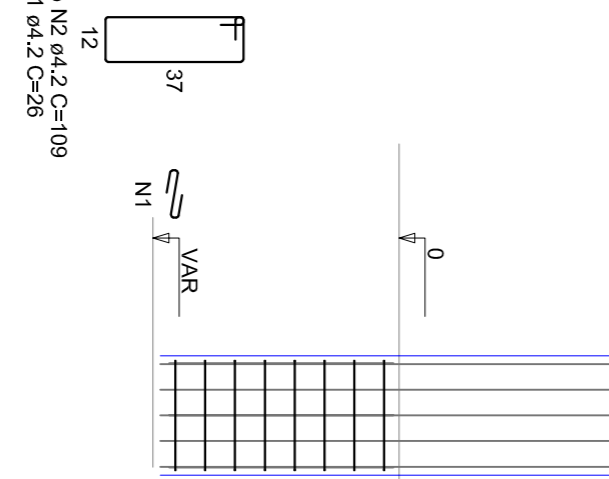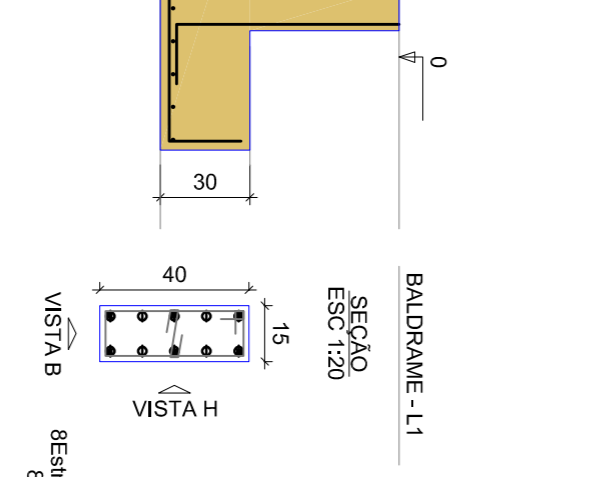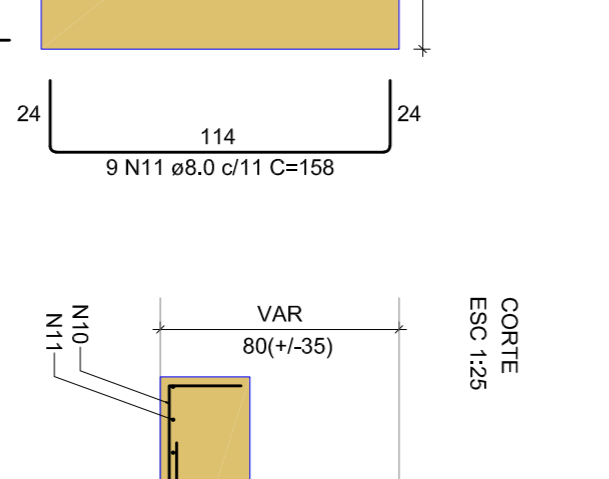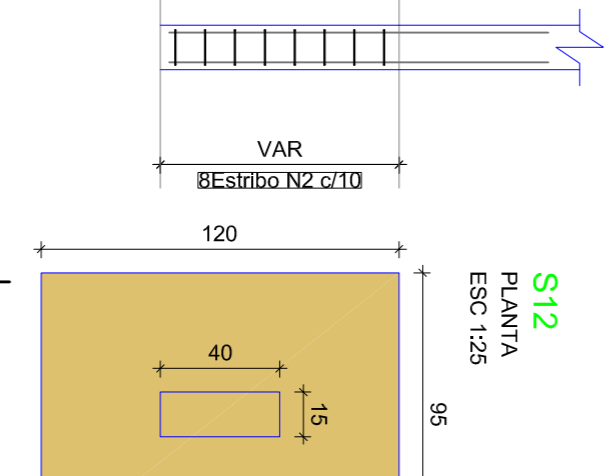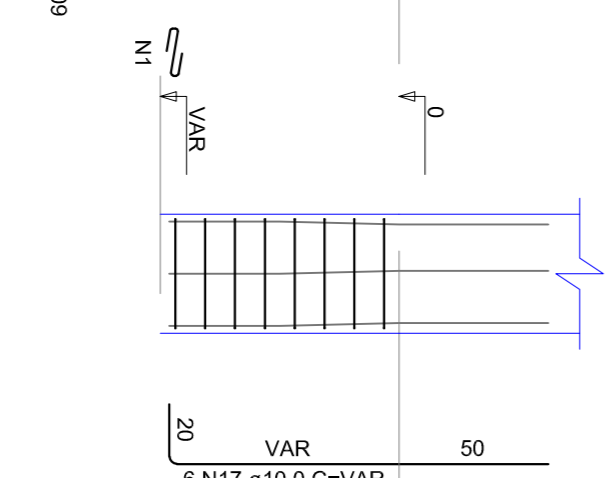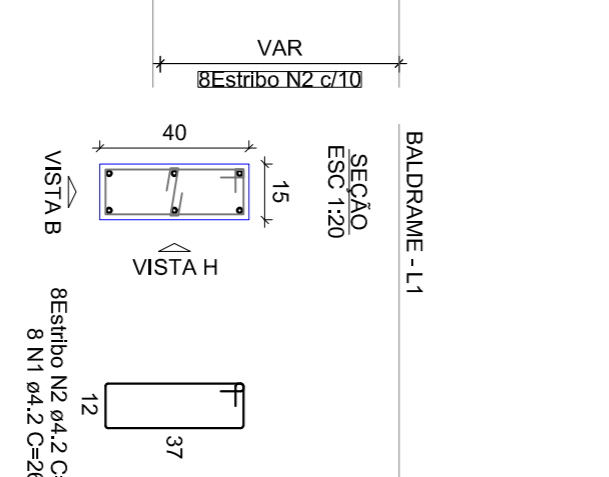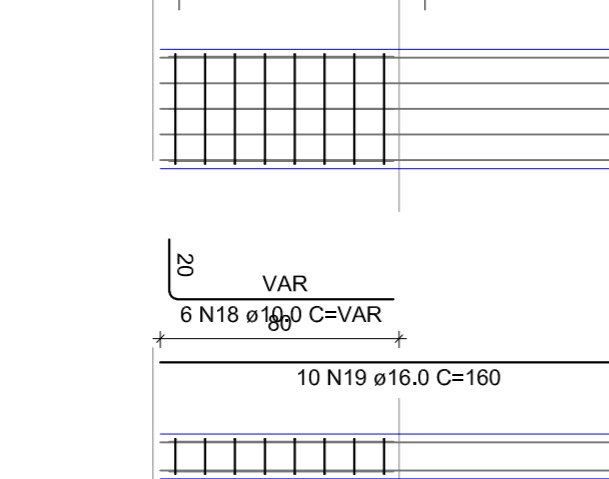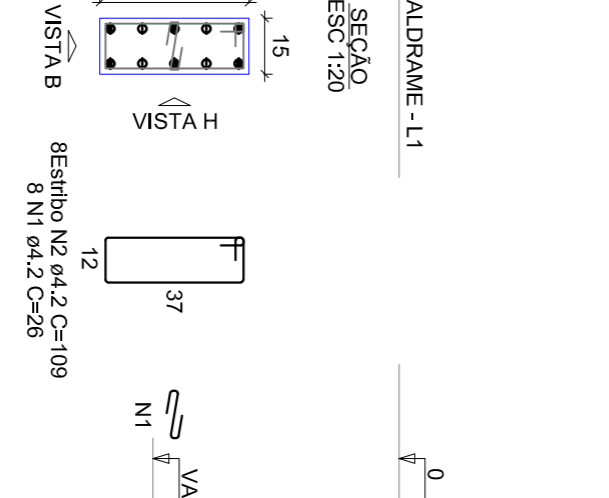

S12 showing a square reinforcement layout with dimensions 120x95 cm and 9 N11 bars. Includes a section view showing 9 N11 bars at a height of 80 cm.

ACO	DIAM (mm)	C.TOTAL (m)	QUANT (Barras)	PESO + 10% (kg)
CA60	16,0	244,2	23	72,8
CA60	16,0	64	6	111,1
CA60	4,2	186,2	18	22,3
PESO TOTAL				
CA60	334,5			
CA60	22,3			

Volume de concreto (C-20) = 0,59 m³
 Área de forma = 27,37 m²

AMPLIACAO ESPACO EDUCATIVO URBANO - TIO HUGOIRS

RUA CUIABA, BARRIO PROGRESSO - TIO HUGOIRS

PROJETISTA: JEAN BERARDI MANICA
 ENGENHEIRO CIVIL OAB/RS 153340

PROJETO: FERRAGEM DAS SAPATAS

DATA: JULHO/2023

PRONOME: E02

AREA AMPLIACAO: 144,78m²
 AREA TOTAL: 988,76 m²

ESCALA: 1/50